

Deschenes Severence

PARTS 1, 2, 3 & 4 COMPRISE ALL OF PIN 03970-0060
PARTS 5, 6, 7, 11, 13 & 14 COMPRISE ALL OF PIN 03970-0058
PARTS 8, 9, 10, 12 & 15 COMPRISE ALL OF PIN 03970-0059

LAND REGISTRAR FOR THE
LAND TITLES DIVISION OF
OTTAWA, CARLETON (M 43)

PLAN OF SURVEY OF
LOTS 2 TO 6 (Both Inclusive)
REGISTERED PLAN 380
CITY OF OTTAWA

FAIRHALL, MOFFATT & WOODLAND LIMITED
ONTARIO LAND SURVEYORS

NOTES

BEARINGS HEREON ARE GRID BEARINGS AND ARE DERIVED FROM (N, E) AND (N, E) AND ARE REFERRED TO THE CENTRAL MERIDIAN 76°30'W LONGITUDE, ZONE 9 OF THE 3° M.T.M. ONTARIO COORDINATE SYSTEM (NAD83).

LEGEND

- S = SURVEY MEASUREMENT POINT
 SB = STANDARD IRON BAR
 SSB = SHORT STANDARD IRON BAR
 IB = IRON BAR
 # = ROUND
 (P) = REGISTERED PLAN 380
 (P1) = PLAN 5R-8090
 (P2) = PLAN 5R-13535
 (D) = INST. N° NP56342
 (D1) = INST. N° N808781
 (S) = SET
 (M) = MEASURED
 (PROP) = PROPORTIONED
 (857) = FARHALL, MOFFATT & WOODLAND LIMITED, O.L.S. (REF. 9-213 NP)
 (AOG) = AMES, O'SULLIVAN, VOLLEBERG LTD., O.L.S.
 (RMCO) = REGIONAL MUNICIPALITY OF OTTAWA-CARLETON
 (SU) = SOURCE UNKNOWN
 (WT) = WITNESS
 (WM) = WEBSTER & SIMMONDS SURVEYING LTD., O.L.S. (REF. 1-380)
 PN = PROPERTY IDENTIFIER NUMBER
 --- = OVERHEAD UTILITY WIRES

SURVEYOR'S CERTIFICATE

I CERTIFY THAT:

1. THIS SURVEY AND PLAN ARE CORRECT AND IN ACCORDANCE WITH THE SURVEYS ACT, THE SURVEYORS ACT, THE LAND TITLES ACT AND THE REGULATIONS MADE UNDER THEM.
2. THE SURVEY WAS COMPLETED ON

DATE _____

JOHN H. GUTH
ONTARIO LAND SURVEYOR

**Fairhall
Moffatt &
Woodland
LIMITED**

Surveying and Land Information Services
238 TORRENCE MATTHEWS CRESCENT, KANADA, ONTARIO K2M 2
TEL: (613) 381-3595 FAX: (613) 381-1495

JOB No.	M28100
---------	--------

E 361475, N 5026810


REFERENCE No.
3 - 380 (NP)

3/10/2017 12:28:10 PM 2017-08-10 12:28:10 PM 3/10/2017 12:28:10 PM

2195 Deschenes
55' x 150' lot for
semis

2187 B Deschenes
60' x 100' lot for 2
semi's

2187 A Deschenes
70' x 100' lot for 2
semi's

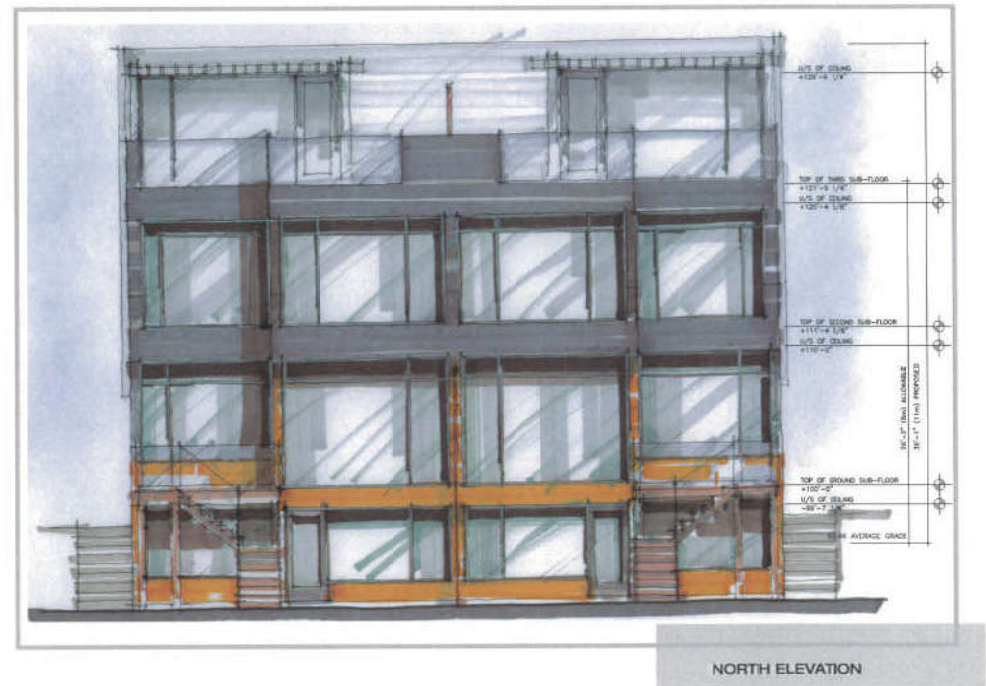



SOUTH/WEST PERSPECTIVE



WEST/EAST ELEVATION



SEPT/MAR 21 8AM



SEPT/MAR 21 12PM



SEPT/MAR 21 4PM



DECEMBER 21 8AM



DECEMBER 21 12PM



DECEMBER 21 4PM



JUNE 21 8AM




JUNE 21 12PM













JUNE 21 4PM





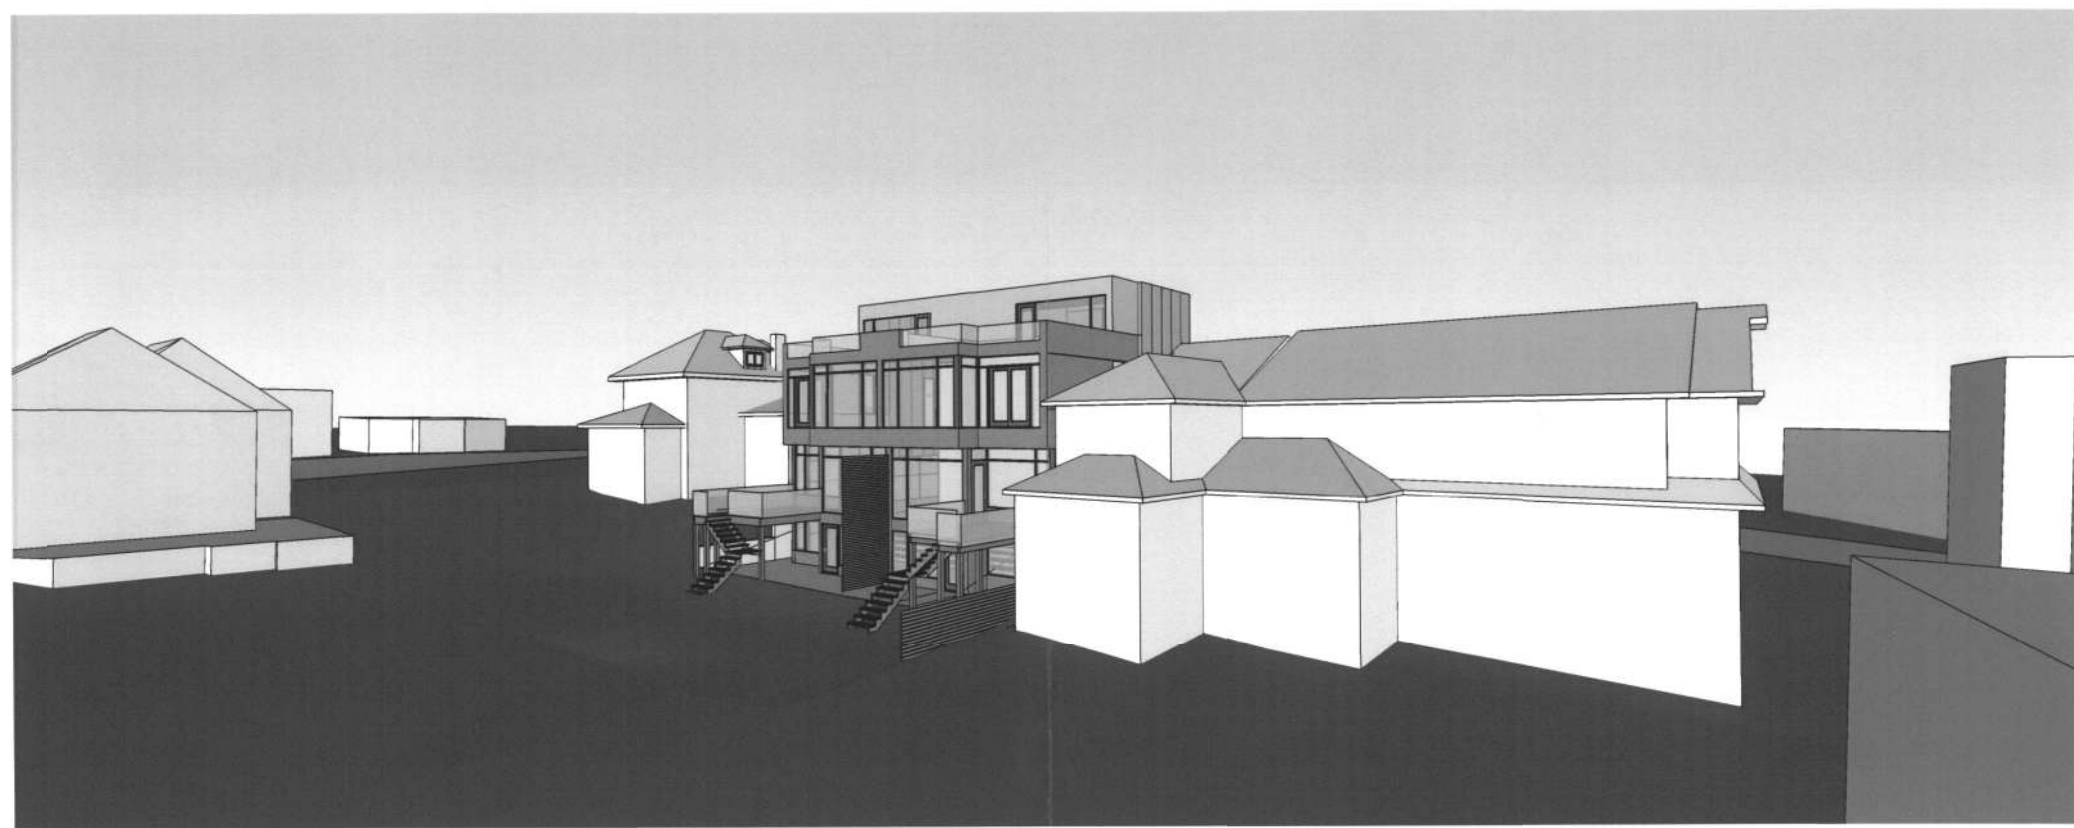

[illegible]

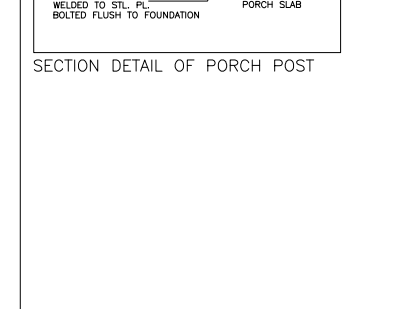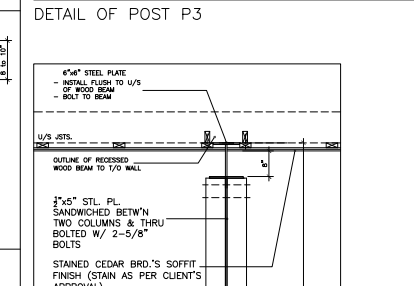 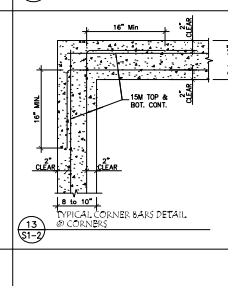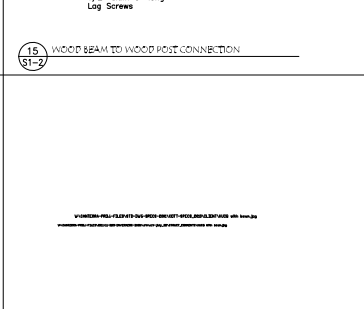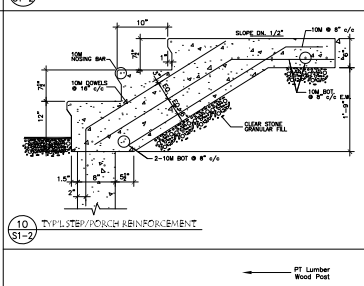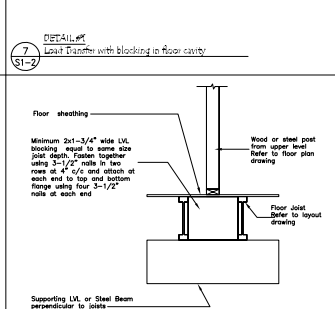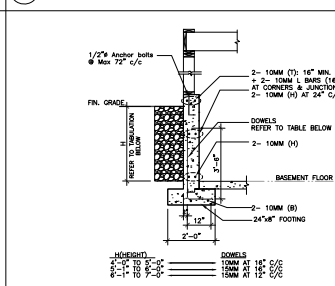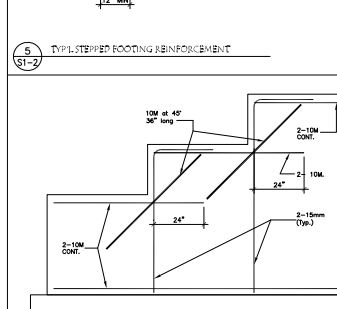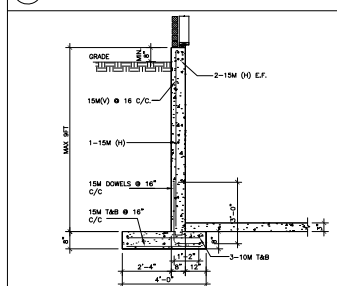

GENERAL NOTES

A THE CONTRACTOR SHALL CHECK AND VERIFY ALL SUBMITTALS FOR SET-OUT INFORMATIONAL REQUIREMENTS TO THE ARCHITECT.

B NO SHOP DRAWINGS REQUIRED.


C ALL WORK SHALL COMPLY WITH THE OBTAINED BUILDING CODES AND THE LOCAL ORDINANCES OF ALL AUTHORITY FOR THIS JURISDICTION.

D THE OWNER BEARS THE EXCLUSIVE RESPONSIBILITY OF CREDITORS' CLAIMS AND/OR ARREAR ETC. COPYRIGHT RESERVES.


MATERIALS USED & CONSTRUCTION PROCEDURES MUST conform to:

1.) SPECIFICATIONS & NOTES SHOWN ON THIS DWG.
2.) PROVIDED IN PART 9 OF BID DOCUMENTS.


NOTE:
FOR FOUNDATION REINFORCEMENT,
REFER TO DETAILS AS REQUIRED/PROVIDED ON DWG. S1-2
FOR LATENTLY UNSUPPORTED WALLS,
REFER TO DETAIL 2 & A-S1-1
FOR LAND TRANSFER RECORDING,
REFER TO DETAIL 7/S1, 8/S1

 01 FEB. 20, 2012		ISSUED FOR STRUCTURAL REVIEW	
No.	DATE	DESCRIPTION	
PROJECT OBJECTS BEAM:		PROJECT NORTHE	
			
Christopher Shumans		ARCHITECT	INC.
			
APP. APPROV. C. POPELLO (C.E.T.) (SEAL) 02-10-2012 (Seal Stamp: Professional Engineer - Structural Engineering)			
PROJECTS			
DRAWING TITLE			
STRUCTURAL DETAILS			
DATE	出図日	CONTRACT NO.	
SHEET NO.	568		
DRAWN BY	CSZ		
CHK BY			

S1-2

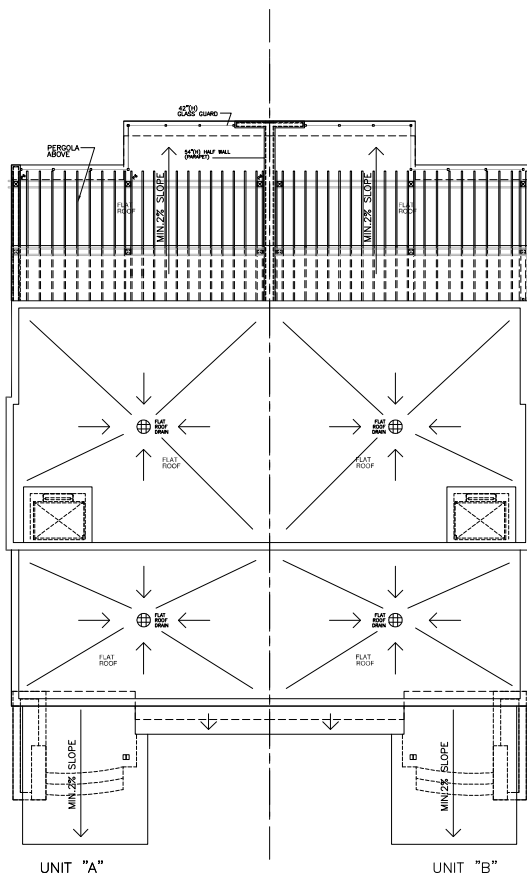

2 ROOF PLAN
A1-1 1/8" = 1'-0"

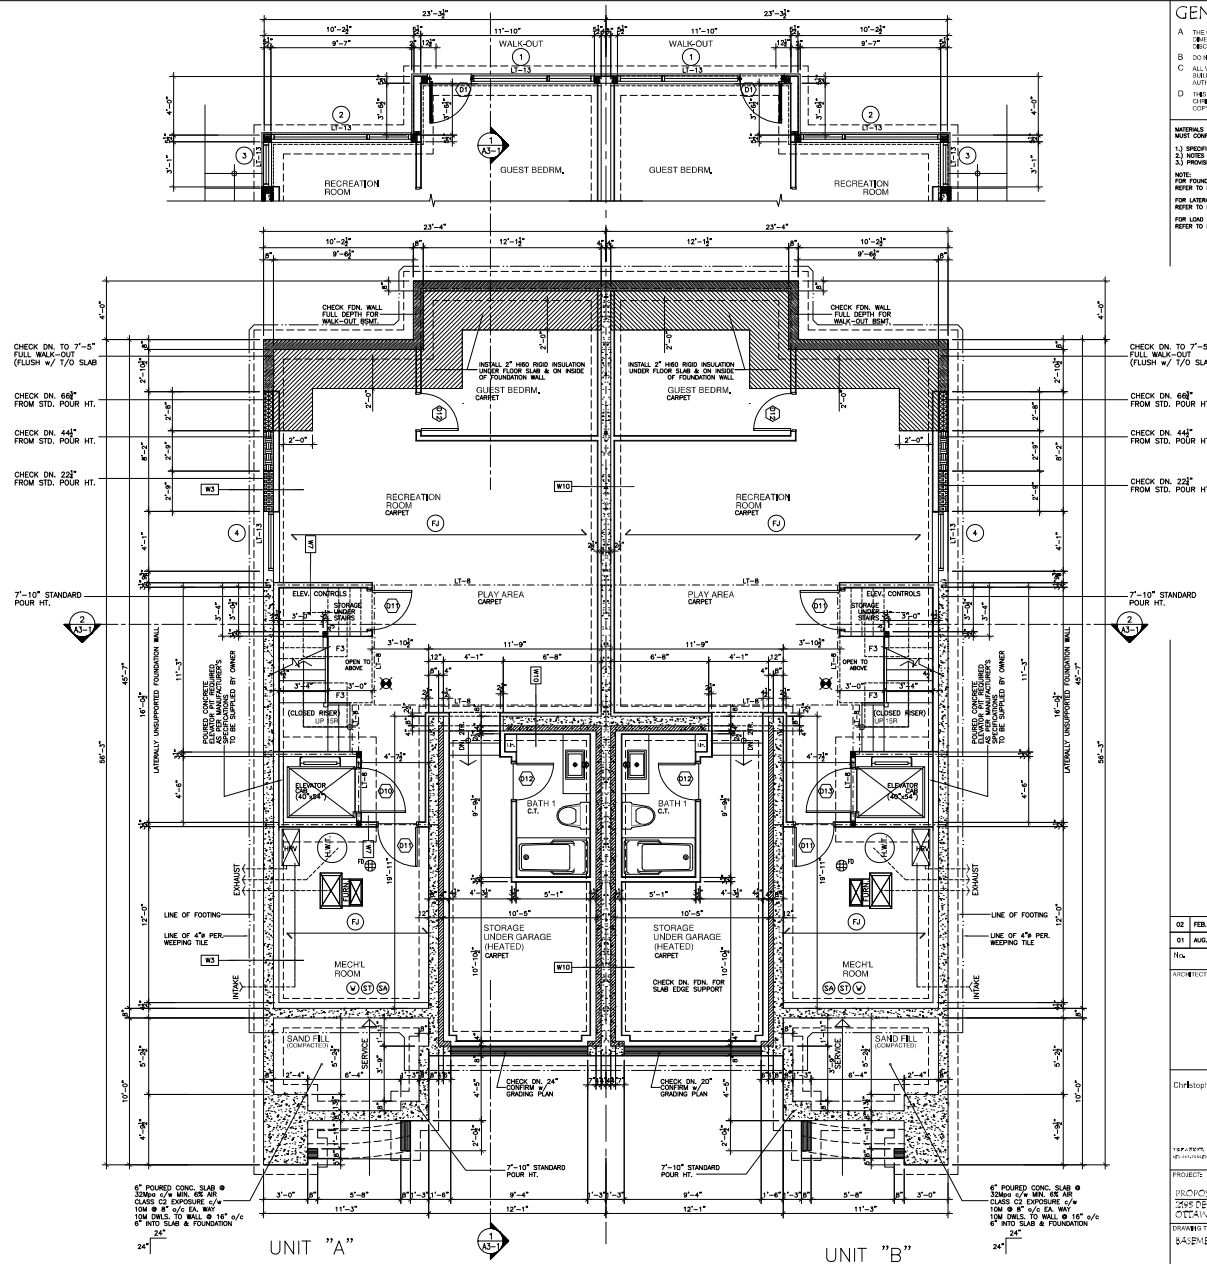

1 BASEMENT/FOUNDATION PLAN
A1-1 1/8" = 1'-0"

GENERAL NOTES

- THE CONTRACTOR SHALL CHECK AND VERIFY ALL DIMENSIONS AND REPORT ALL DISCREPANCIES TO THE ARCHITECT.
- DO NOT SCALE DIMENSIONS.
- ALL WORK SHALL COMPLY WITH THE OUTDATED BUILDING CODE AND THE REQUIREMENTS OF ALL AUTHORITIES HAVING JURISDICTION.
- THE DRAWING IS THE EXCLUSIVE PROPERTY OF CHRISTOPHER SHRAMDOR ARCHITECT INC. COPYRIGHT RESERVED.

MATERIALS USED & CONSTRUCTION PROCEDURES MUST COMPLY WITH:

- SPECIFICATIONS & NOTES SHOWN ON THIS DWG.
- NEEDS & DETAILS SHOWN ON DRAWING 51-1 & 51-2
- PROVISIONS IN PART 3 OF THE 2008


NOTES:

FOR FOUNDATION REINFORCEMENTS, REFER TO DETAILS AS REQUIRED/SPECIFIED ON DWG. 51-2

FOR LATERALLY UNSUPPORTED WALLS, REFER TO DETAIL 3 & 4/51-2

FOR GYM TRAMPOLINE ROOMS, REFER TO DETAIL 7/51-2, 5/51-2

02	FEB. 29, 2012	ISSUED FOR STRUCTURAL REVIEW
01	AUG. 26, 2011	ISSUED FOR REVIEW
No.	DATE	DESCRIPTION

 

Christopher Shramdor ARCHITECT INC.



PROPOSED SEMI-DETACHED DWELLINGS
2550 DECHENAY AVE
OTTAWA, ON

DRAWING TITLE
BASEMENT/FOUNDATION PLAN

DATE	11/25/11	DRAWN BY
SCALE	1/8" = 1'-0"	
DRAWN BY	CS	
CHECKED BY	CS	

A1-1

GENERAL NOTES

- ** ALL CONSTRUCTION TO BE IN ACCORDANCE TO OBC & SB-7 BUILDING CODE REQUIREMENTS
- ** ALL WOOD STRUCTURE TO BE PRESSURE TREATED
- ** ALL EXPOSED FINISH WOOD TO BE CEDAR STAINED UNLESS OTHERWISE NOTED
- ** ALL SAWN ENDS OF PRESSURE TREATED LUMBER TO BE TREATED
- ** ALL FASTENERS TO BE GALVANIZED



940.96 sq./ft.
GROUND FLOOR PL

A1-2 1/4" = 1'-0"

A THE CONTRACTOR SHALL CHECK AND VERIFY ALL DIMENSIONS ON SITE AND REPORT ALL DISCREPANCIES TO THE ARCHITECT.

B DO NOT SCALE DRAWINGS.

C ALL WORK SHALL COMPLY WITH THE ONTARIO BUILDING CODE AND THE REQUIREMENTS OF ALL AUTHORITIES HAVING JURISDICTION.



D THIS DRAWING IS THE EXCLUSIVE PROPERTY OF CHRISTOPHER SIMMONS ARCHITECT INC. COPYRIGHT RESERVED.

1.) SPECIFICATIONS & NOTES SHOWN ON THIS DWG.
2.) NOTES & DETAILS SHOWN ON DRAWING, S1-1 & S1-2
3.) PROVISIONS IN PART 9 OF OGD 2006

NOTE:
FOR FOUNDATION REINFORCEMENTS,
REFER TO DETAILS AS REQUIRED/SPECIFIED ON DWG. S1-2
FOR Laterally UNSUPPORTED WALLS,
REFER TO DETAIL 3 & 4/S1-2
FOR LOAD TRANSFER BLOCKING,
REFER TO DETAIL 7/S1-2, 8/S1-2

[illegible]

A1-2

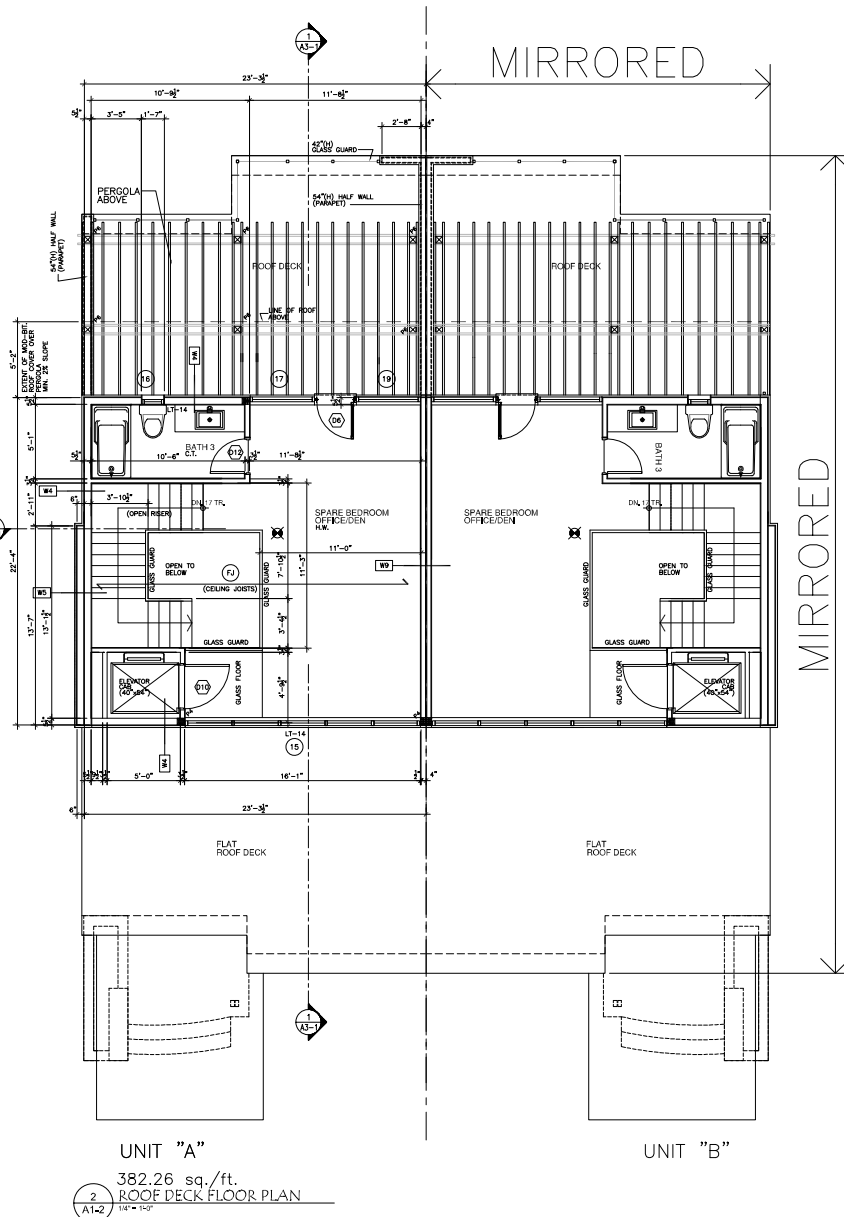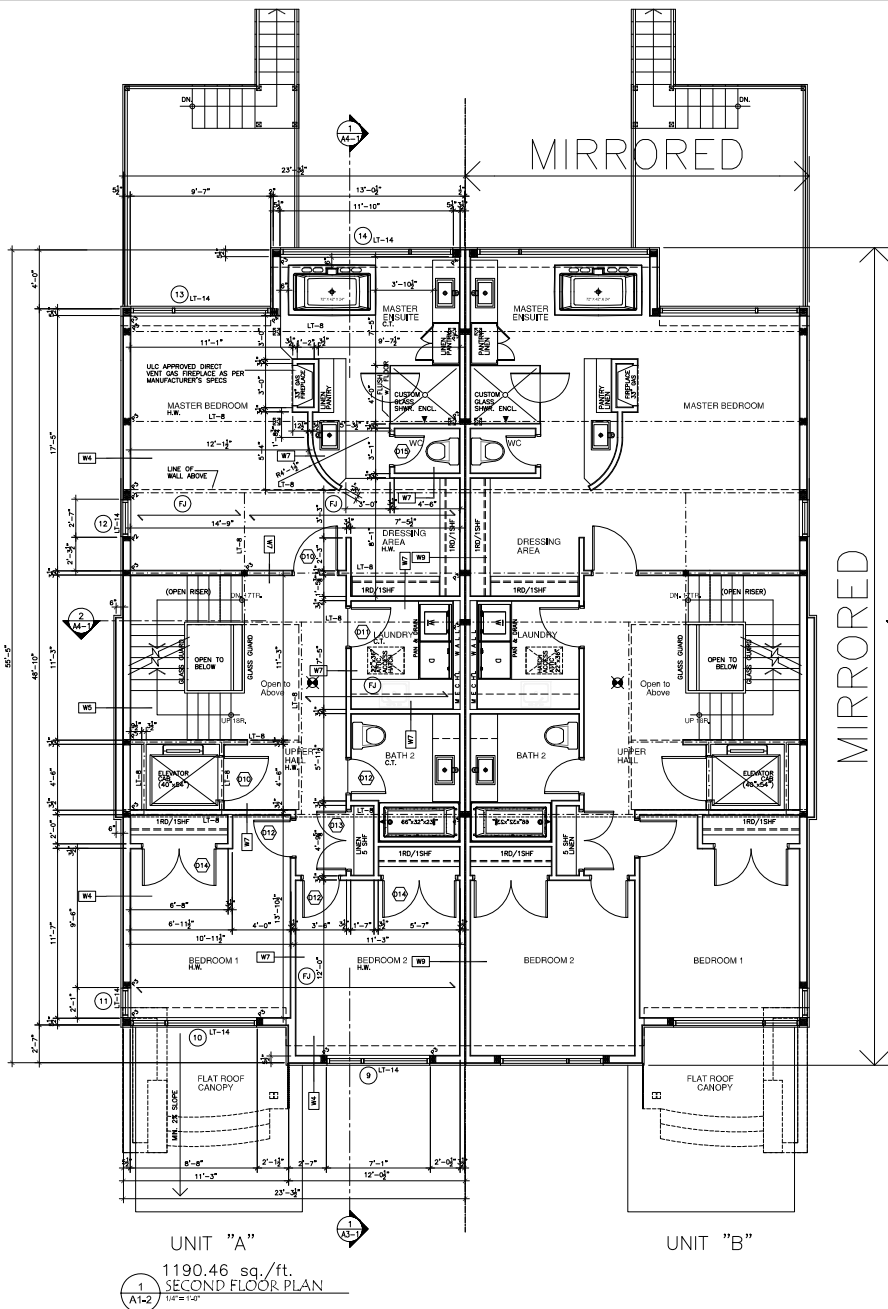

GENERAL NOTES

- A THE CONTRACTOR SHALL CHECK AND VERIFY ALL DIMENSIONS AND REPORT ALL DISCREPANCIES TO THE ARCHITECT.
- B DO NOT SCALE DIMENSIONS.
- C ALL WORK SHALL COMPLY WITH THE OUTSTANDING BUILDING CODE AND THE REQUIREMENTS OF ALL AUTHORITIES HAVING JURISDICTION.
- D THE DRAWING IS THE EXCLUSIVE PROPERTY OF CHRISTOPHER SHIMMERS ARCHITECT INC. COPYRIGHT RESERVED.

MATERIALS USED & CONSTRUCTION PROCEDURES MUST CONFORM TO:

- 1) SPECIFICATIONS & NOTES SHOWN ON THIS DRAWING.
- 2) NOTES & DETAILS SHOWN ON DRAWING 51-1 & 51-2.
- 3) PRECEDENCE IN PART 3 OF DIVISION 5.

NOTES:

FOR FOUNDATION REINFORCEMENTS, REFER TO DETAILS AS REQUIRED/SPECIFIED ON DWG. 51-1 & 51-2.

FOR LATERALLY UNSUPPORTED WALLS, REFER TO DETAIL 3 & 4/51-2.

FOR LOW TRAFFIC FLOORING, REFER TO DETAIL 7/51-2, 5/51-2.

02 FEB. 29, 2012 ISSUED FOR STRUCTURAL REVIEW

01 AUG. 26, 2011 ISSUED FOR REVIEW

Rev. DATE DESCRIPTION

ARCHITECT'S SEAL PROJECT NUMBER

TRUE NORTH PROJECT NORTH

Christopher Shimmers ARCHITECT INC.

PROJECT: PROPOSED SEMI-COMMERCIAL DWELLINGS 2450 DELAWARE AVE. OTTAWA, ON

DRAWING TITLE: SECOND FLOOR PLAN ROOF DECK PLAN

DATE: 11/25/11 DRAWN BY: J.C.B.

SCALE: 1/8" = 1'-0"

DATE: 11/25/11

DATE: 11/25/11

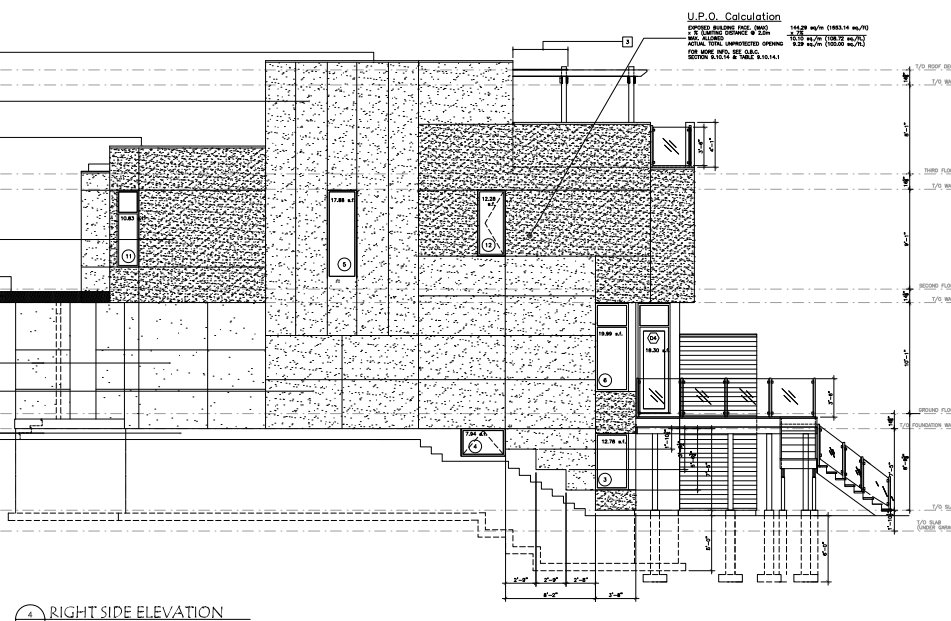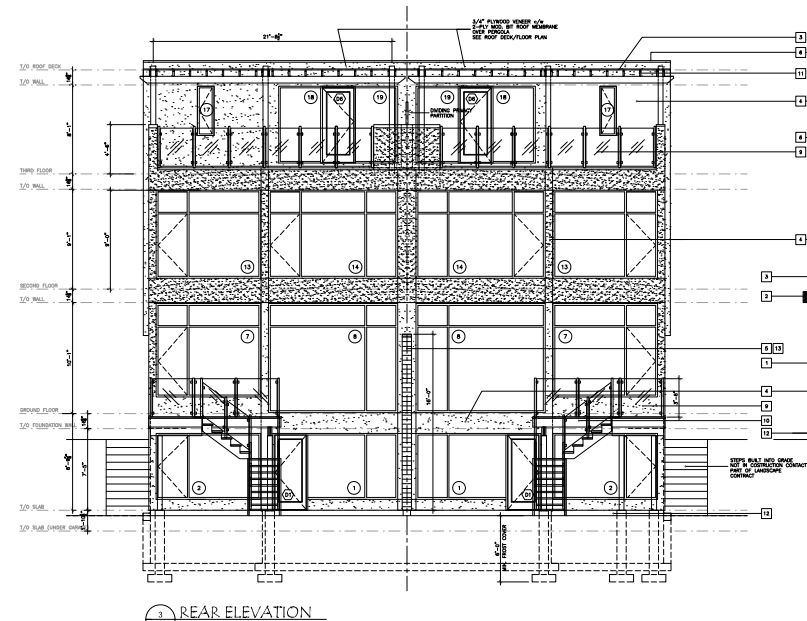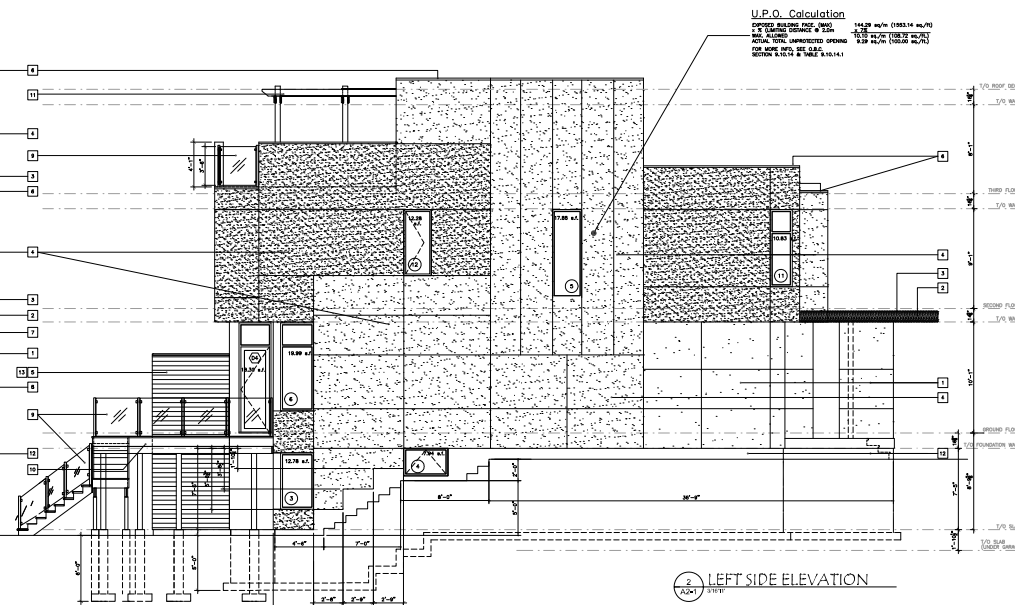

GENERAL NOTES

- A THE CONTRACTOR SHALL CHECK AND VERIFY ALL DIMENSIONS AND REPORT ALL DISCREPANCIES TO THE ARCHITECT.
- B DO NOT SCALE DRAWINGS.
- C ALL WORK SHALL COMPLY WITH THE OUTLINED BUILDING CODE AND THE REQUIREMENTS OF ALL AUTHORITIES HAVING JURISDICTION.
- D THE DRAWING IS THE EXCLUSIVE PROPERTY OF CHRISTOPHER SHIRMANOS ARCHITECT INC. COPYRIGHT RESERVED.

- 1 TIE-UP UNDER PANEL (WOOD SURFACE)
- 2 PRE-PAID METAL PANEL FLASHING
- 3 INSULATED STAINLESS STEEL SURFACE (SEE S-1)
- 4 INSULATED STAINLESS STEEL SURFACE (SEE S-1)
02 FEB. 29, 2012 ISSUED FOR STRUCTURAL REVIEW

01 AUG. 26, 2011 ISSUED FOR REVIEW

Rev. DATE DESCRIPTION

ARCHITECT'S SEAL PROJECT NUMBER

TRUE NORTH PROJECT NORTH

Christopher Shirmanos ARCHITECT INC.

PROJECT: PROPOSED SEMI-DETACHED DWELLING

205 DELAWARE AVE

OTTAWA, ON

DRAWING TITLE


ELEVATIONS

DATE: 3/11/12 DRAWN BY: JCS


SCALE: 1/8" = 1'-0"

DRAWN BY: JCS


DATE: 3/11/12

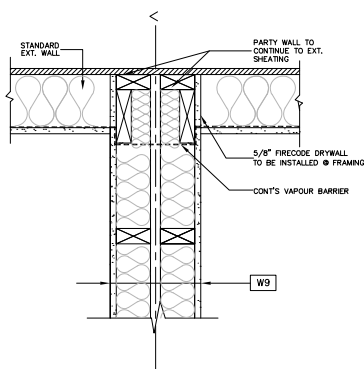

2
A4-2
PLAN VIEW - PARTY WALL
@ EXT. WALL CONNECTION
1'-1/2" = 1'-0"

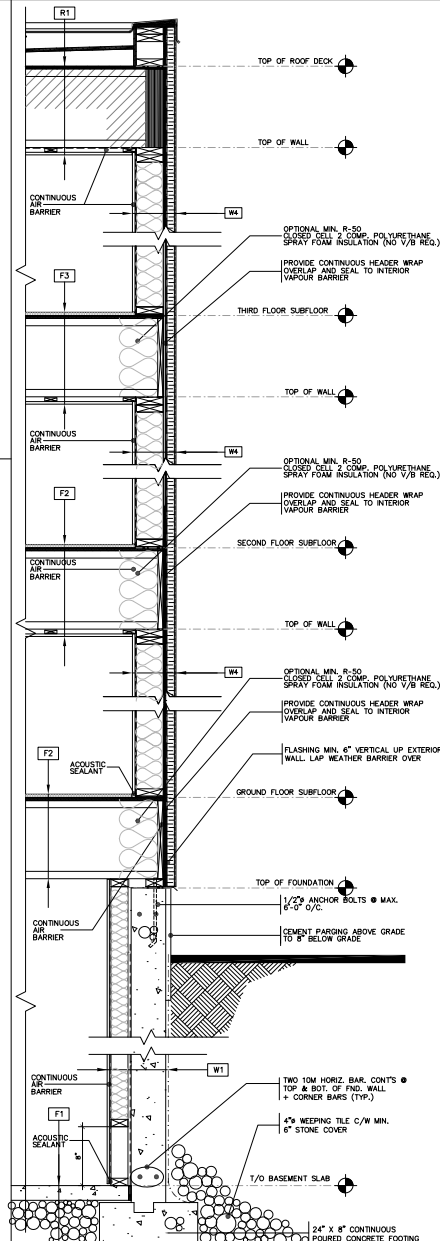


3
A3-2
CONTINUOUS AIR BARRIER DETAIL
TYPICAL WALL SECTION
1" = 1'-0"

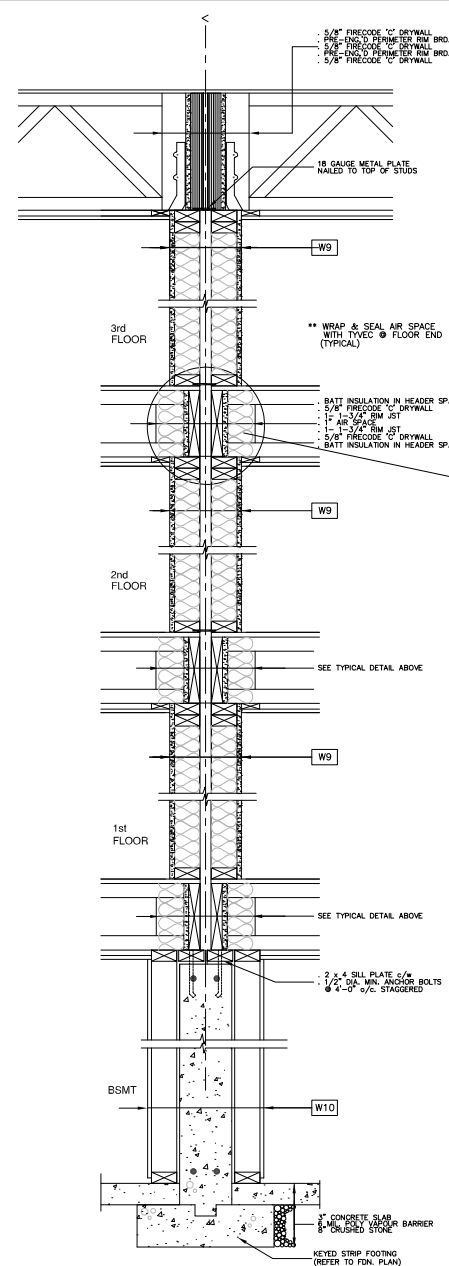

1
A3-2
TYPICAL PARTY WALL CROSS SECTION
1'-0" = 1'-0"


GENERAL NOTES

- THE CONTRACTOR SHALL CHECK AND VERIFY ALL DIMENSIONS AND REPORT ALL DISCREPANCIES TO THE ARCHITECT.
 - DO NOT SCALE DRAWINGS.
 - ALL WORK SHALL COMPLY WITH THE ONTARIO BUILDING CODE AND THE REQUIREMENTS OF ALL AUTHORITIES HAVING JURISDICTION.
 - THE DRAWING IS THE EXCLUSIVE PROPERTY OF CHRISTOPHER SHIMMONS ARCHITECT INC. COPYRIGHT RESERVED.
- MATERIALS USED & CONSTRUCTION PROCEDURES MUST CONFORM TO:**
- SPECIFICATIONS & NOTES SHOWN ON THIS DWG.
 - NOTES & DETAILS SHOWN ON DRAWING S1-1 & S1-2.
 - PROVISIONS IN PART 9 OF OBC 2006.
- NOTE:**
- FOR FOUNDATION REINFORCEMENTS, REFER TO DETAILS AS REQUIRED/SPECIFIED ON DWG. S1-2.
 - FOR LATERALLY UNSUPPORTED WALLS, REFER TO DETAIL 3 & 4/S1-2.
 - FOR LONG THINNESS BLOCKING, REFER TO DETAIL 7/S1-2 & 8/S1-2.
 - SEE THE ATTACHED DETAILS ARE TYPICAL WALL SECTION DETAIL 3 & 4/S1-2.
 - ALL MINIMUM RSI VALUES SHALL COMPLY TO 88-12 TABLE 3.1.2.24 & SHALL SUPERSEDE ANY PREVIOUS STANDARD SPECIFIED RSI VALUES.

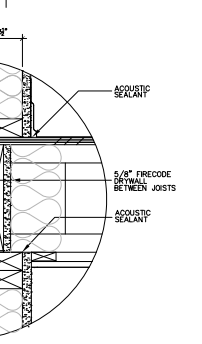

02 FEB. 29, 2012	ISSUED FOR STRUCTURAL REVIEW	
01 AUG. 26, 2011	ISSUED FOR REVIEW	
No.	DATE	DESCRIPTION
ARCHITECT'S SEAL		PROJECT NUMBER
Christopher Shimmons		ARCHITECT INC.
PROJECT:		
PROPOSED SEMI-CACHED DWELLING		
2ND FLOOR ABOVE		
OTTAWA, ON		
DRAWING TITLE:		
BASEMENT FOUNDATION PLAN		
DATE:	SCALE:	DRAWN BY:
	1:10	C.E.C.
DRAWN BY:	CHECKED BY:	DATE:
C.E.C.		
DATE:	SCALE:	DRAWN BY:
	1:10	C.E.C.
DRAWN BY:	CHECKED BY:	DATE:
C.E.C.		


WINDOW SCHEDULE

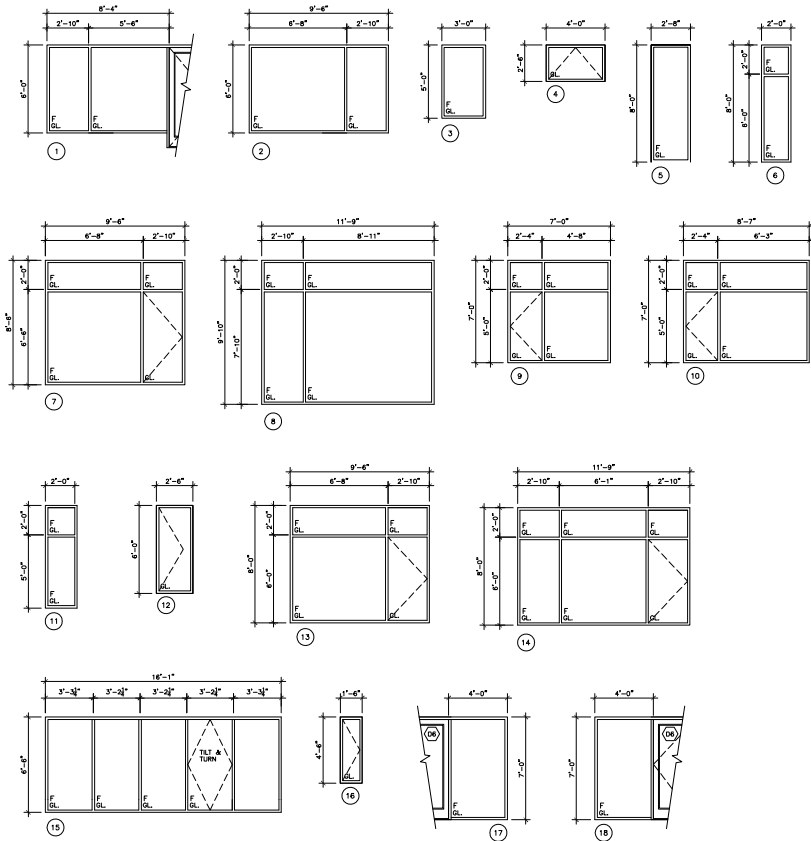

WINDOW SCHEDULE: ** THERMAL RESISTANCE FOR ALL WINDOWS AS PER CBC 12.3.2.6	
No.	FRAME SIZE (refer to elevations)
1	CASEMENT/ DOUBLE COMBO/ FIXED SASH
2	CASEMENT/ DOUBLE COMBO/ FIXED SASH
3	CASEMENT/ SINGLE/ FIXED SASH
4	CASEMENT/ OPERABLE/ AIRING
5	CASEMENT/ SINGLE/ FIXED SASH
6	CASEMENT/ SINGLE/ FIXED SASH/ TRANSOM
7	CASEMENT/ DOUBLE COMBO/ TRANSOM/ ONE OPERABLE UNIT
8	CASEMENT/ DOUBLE COMBO/ TRANSOM/ FIXED SASH
9	CASEMENT/ DOUBLE COMBO/ TRANSOM/ ONE OPERABLE UNIT
10	CASEMENT/ DOUBLE COMBO/ TRANSOM/ ONE OPERABLE UNIT
11	CASEMENT/ SINGLE/ FIXED SASH
12	CASEMENT/ SINGLE/ OPERABLE
13	CASEMENT/ DOUBLE COMBO/ TRANSOM/ ONE OPERABLE UNIT
14	CASEMENT/ TRIPLE COMBO/ TRANSOM/ ONE OPERABLE UNIT
15	CASEMENT/ S UNIT COMBO/ FIXED SASH + ONE OPERABLE UNIT
16	CASEMENT/ SINGLE/ OPERABLE
17	CASEMENT/ SINGLE/ FIXED SASH / COMBO W/ DB
18	CASEMENT/ SINGLE/ FIXED SASH / COMBO W/ DB

** WINDOW SCHEDULE IS FOR TYPICAL UNIT TYPE "A"
 ** WINDOW SCHEDULE FOR UNIT TYPE "B" TO BE MIRRORED

DOOR SCHEDULE

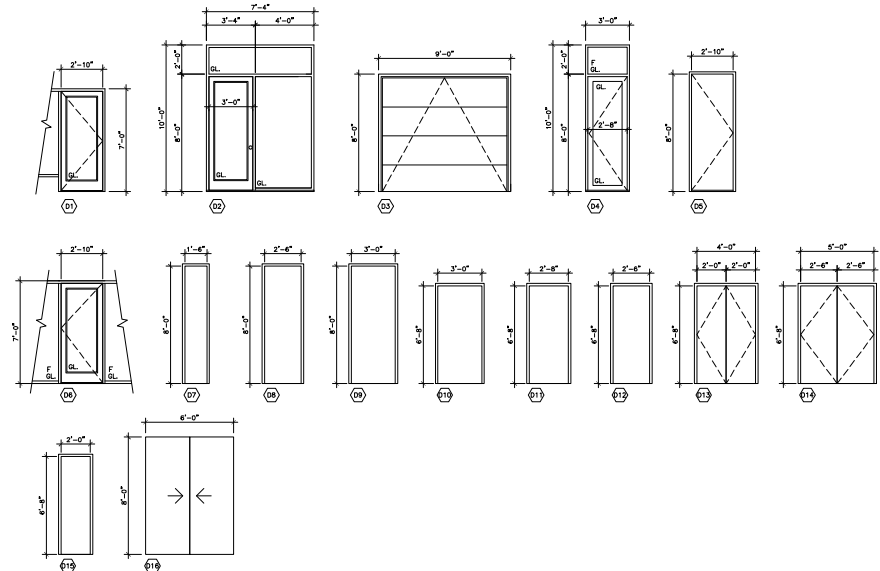

DOOR SCHEDULE: ** THERMAL RESISTANCE FOR EXTERIOR DOORS AS PER CBC 12.3.2.7	
(refer to elevations for swing direction)	
No.	SIZE (WxH)
D1	2'-10" x 7'-0"
D2	3'-0" x 8'-0"
D3	9'-0" x 8'-0"
D4	2'-8" x 8'-0"
D5	2'-8" x 8'-0"
D6	2'-10" x 7'-0"
D7	1'-6" x 8'-0"
D8	2'-6" x 8'-0"
D9	3'-0" x 8'-0"
D10	3'-0" x 8'-0"
D11	2'-8" x 8'-0"
D12	2'-6" x 8'-0"
D13	2'-2-0" x 8'-0"
D14	2'-2-0" x 8'-0"
D15	2'-0" x 8'-0"
D16	2'-2-0" x 8'-0"

** DOOR SCHEDULE IS FOR TYPICAL UNIT TYPE "A"
 ** DOOR SCHEDULE FOR UNIT TYPE "B" TO BE MIRRORED

GENERAL NOTES

- THE CONTRACTOR SHALL CHECK AND VERIFY ALL DIMENSIONS ON SITE AND REPORT ALL DISCREPANCIES TO THE ARCHITECT.
- DO NOT SCALE DRAWINGS.
- ALL WORK SHALL COMPLY WITH THE OUTDATED BUILDING CODE AND THE REQUIREMENTS OF ALL AUTHORITIES HAVING JURISDICTION.
- THE DRAWING IS THE EXCLUSIVE PROPERTY OF CHRISTOPHER SHIMMARDS ARCHITECT INC. COPYRIGHT RESERVED.

DRAWING NOTES:

- WINDOW SUPPLIER AS PER CLIENT'S SELECTION
- SUPPLIER TO TAKE SITE MEASUREMENTS & PROVIDE ENGINEERED SHOP DRAWINGS FOR REVIEW & APPROVAL BY ARCHITECT PRIOR TO FABRICATION
- FRAME COLOUR TO BE SILVER ANODIZED FINISH EXT. I/P BRONZE GLAZING
- ALL WINDOWS TO BE THERMAL UNITS, LOW E + ARGON FILLED I/P BRONZE TINTED GLAZING
- ALL CASEMENT WINDOWS TO BE WOOD JAMB EXTENSION
- SEE ELEVATIONS FOR OPERABLE PANEL ORIENTATION

02 FEB. 29, 2012 ISSUED FOR STRUCTURAL REVIEW

01 AUG. 26, 2011 ISSUED FOR REVIEW

No. DATE DESCRIPTION

ARCHITECT'S SEAL PROJECT NUMBER

TRUE NORTH PROJECT NORTH

Christopher Shimmards ARCHITECT INC.

PROJECT TITLE

PROJECT ADDRESS

PROJECT DATE

PROJECT DESCRIPTION

PROJECT LOCATION

PROJECT OWNER

PROJECT MANAGER

PROJECT ARCHITECT

PROJECT ENGINEER

PROJECT CONSULTANT

PROJECT SPECIALIST

PROJECT SUBMITTER

PROJECT REVIEWER

PROJECT APPROVER

PROJECT SIGNATURE

PROJECT DATE

PROJECT SCALE

PROJECT DRAWING

PROJECT SHEET

PROJECT TOTAL

PROJECT INDEX


PROJECT NOTES

PROJECT REVISIONS

PROJECT COMMENTS

PROJECT HISTORY

PROJECT RECORD

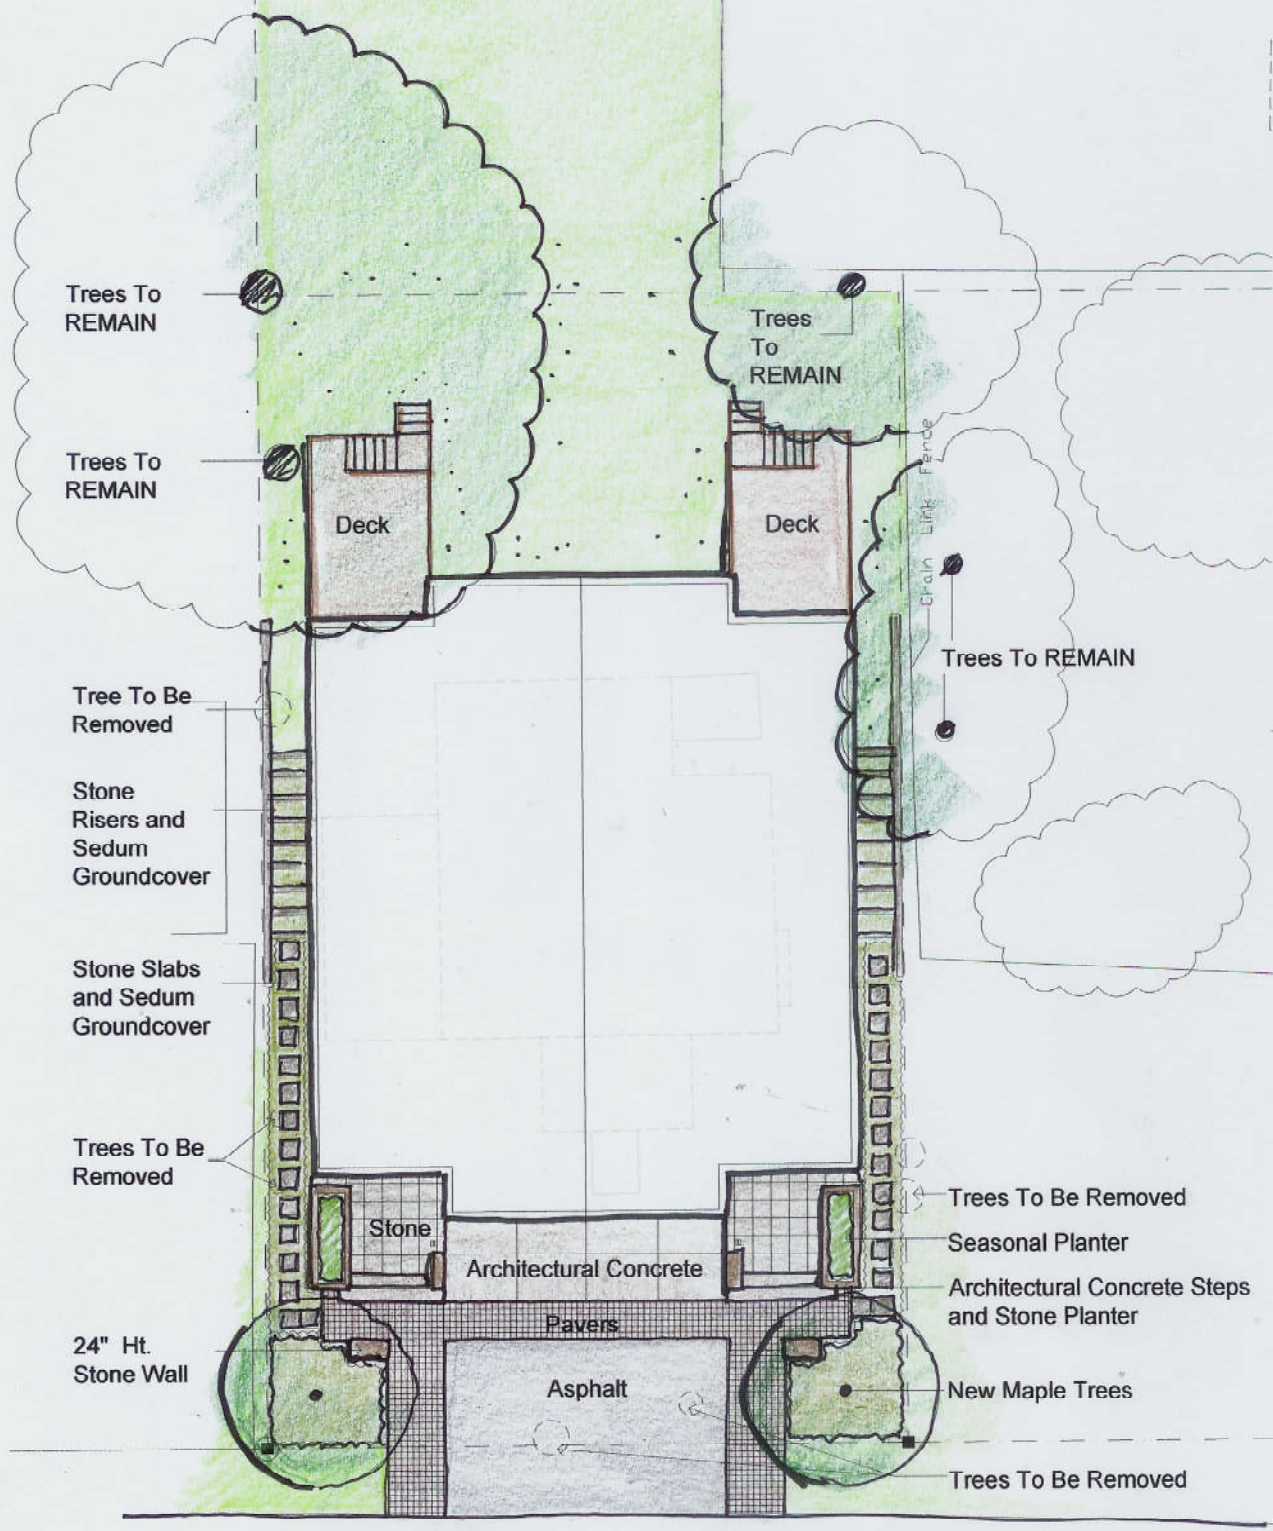

DESCHENES AVENUE