


**Christopher
Simmonds**
Architect

459 KENWOOD AVENUE


KENWOOD AVENUE



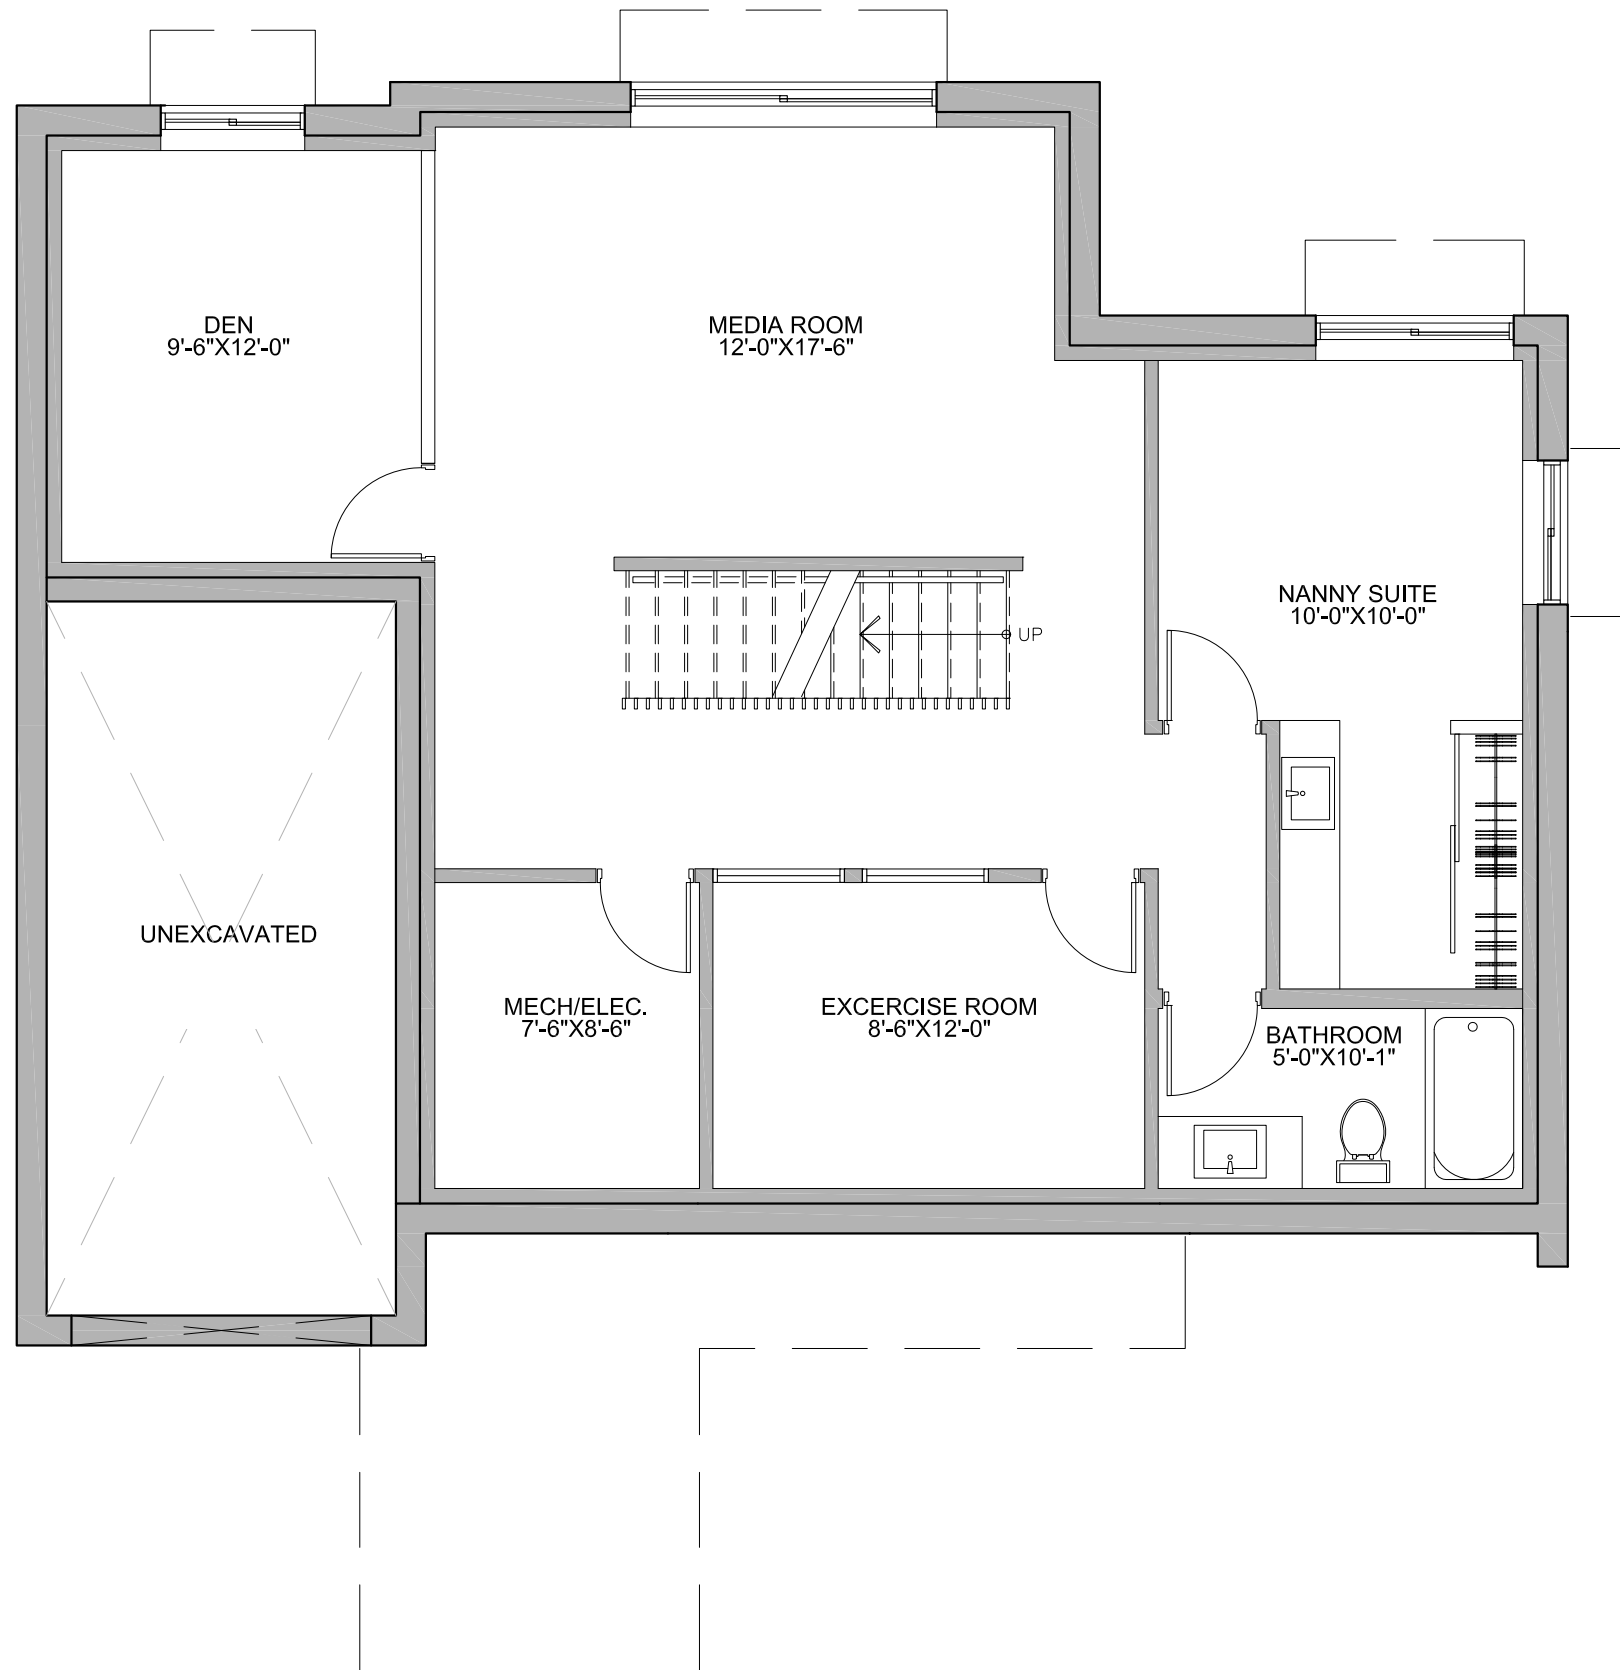


459 KENWOOD AVENUE OPTIONAL FINISHED BASEMENT PLAN


3/16"=1'-0"

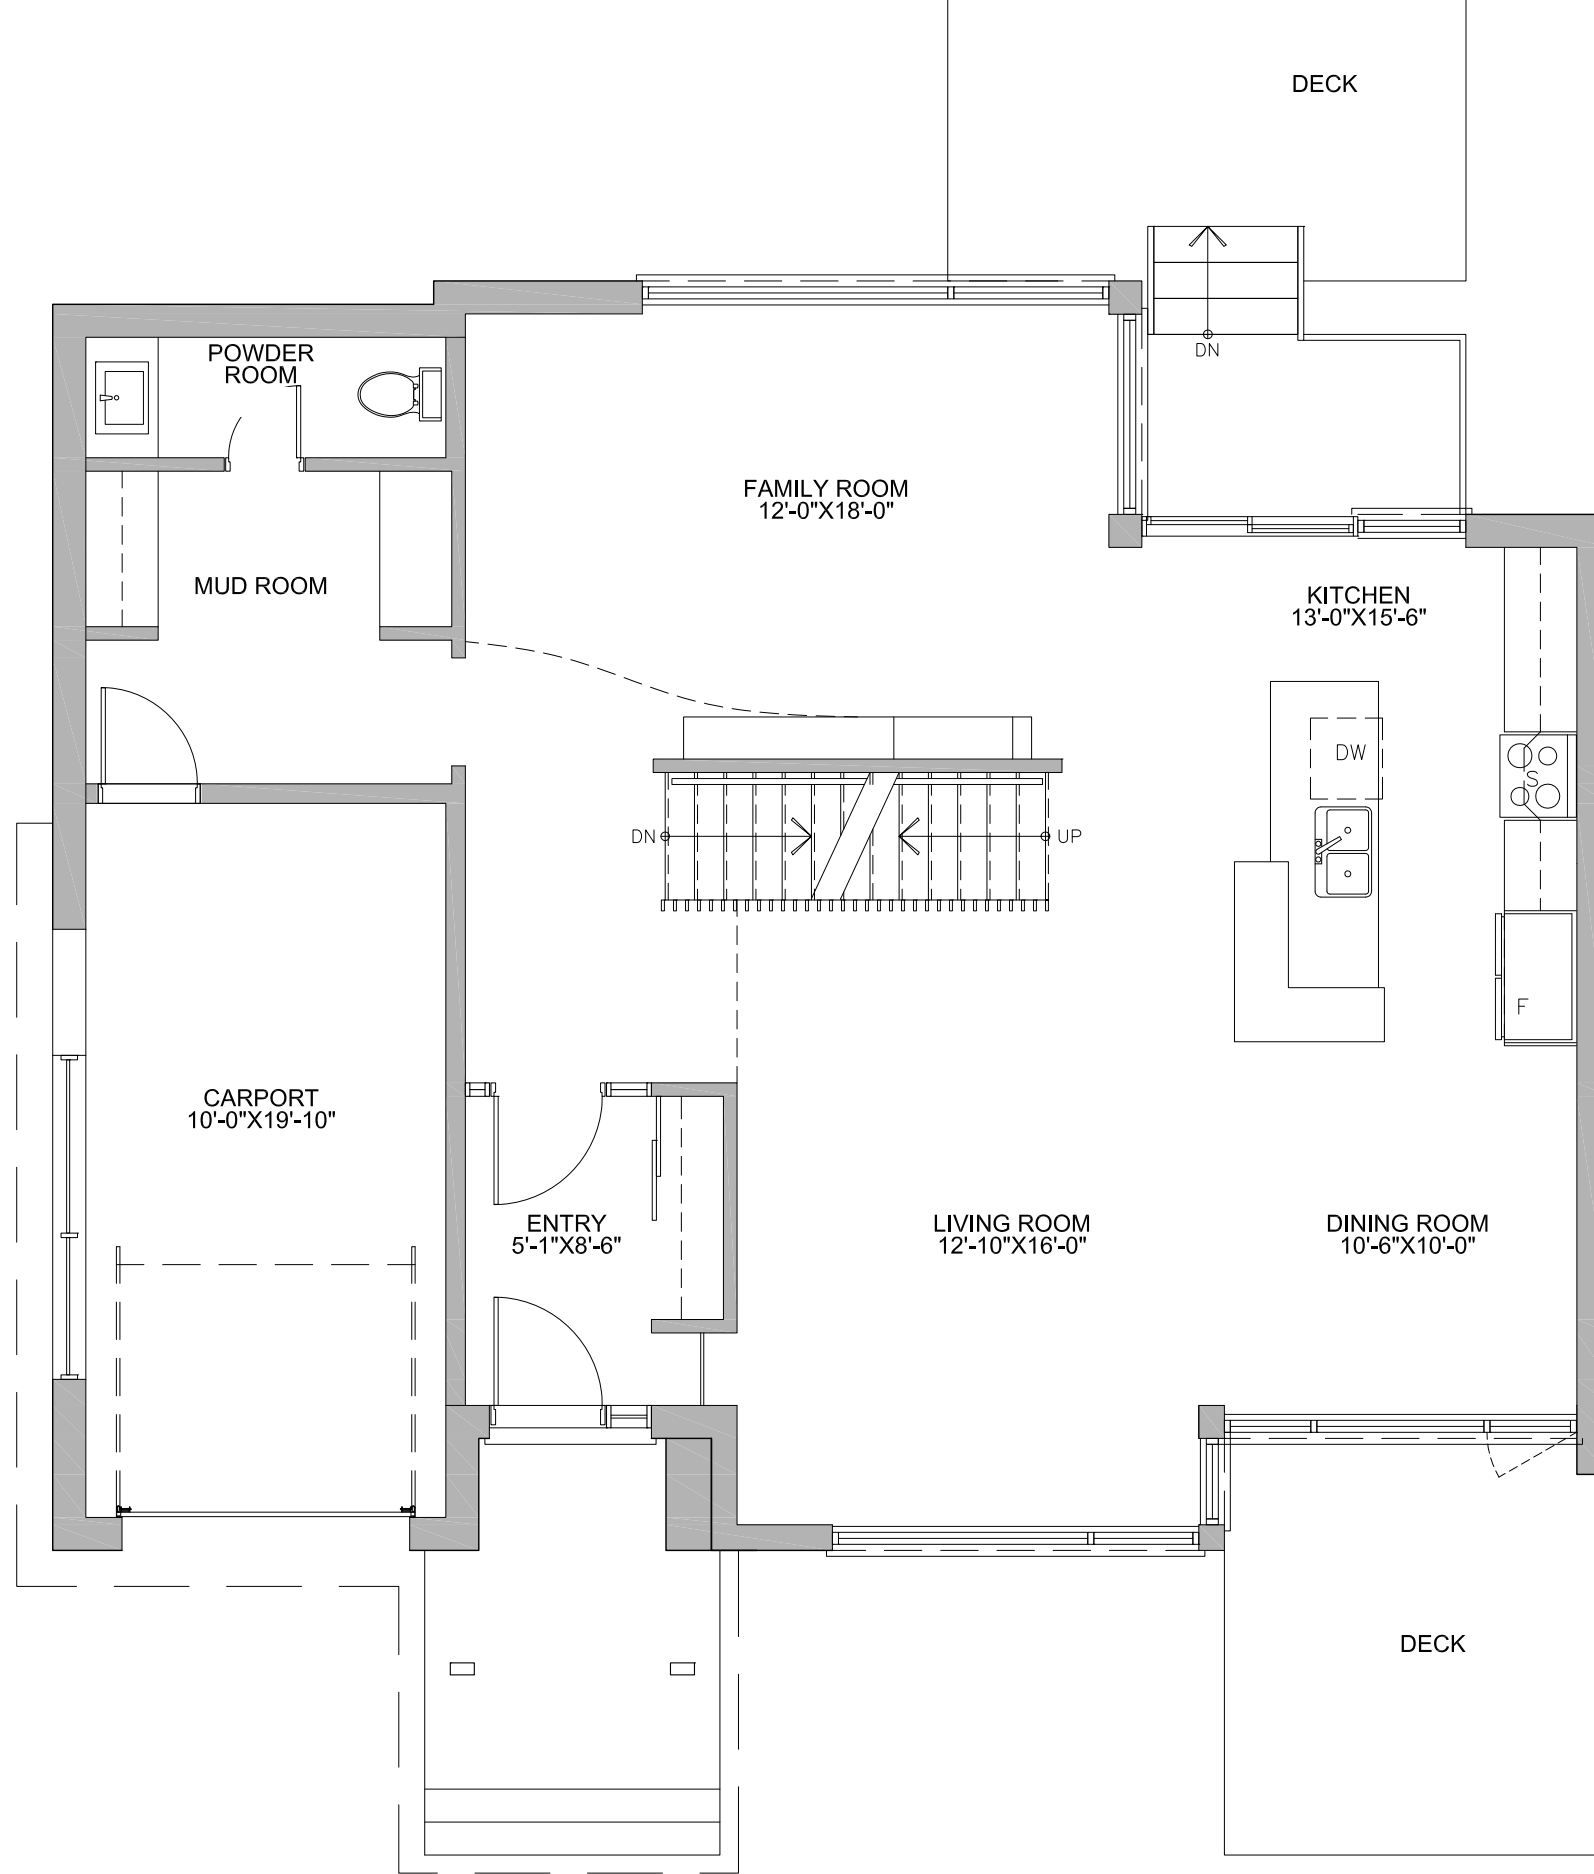

459 KENWOOD AVENUE GROUND FLOOR PLAN

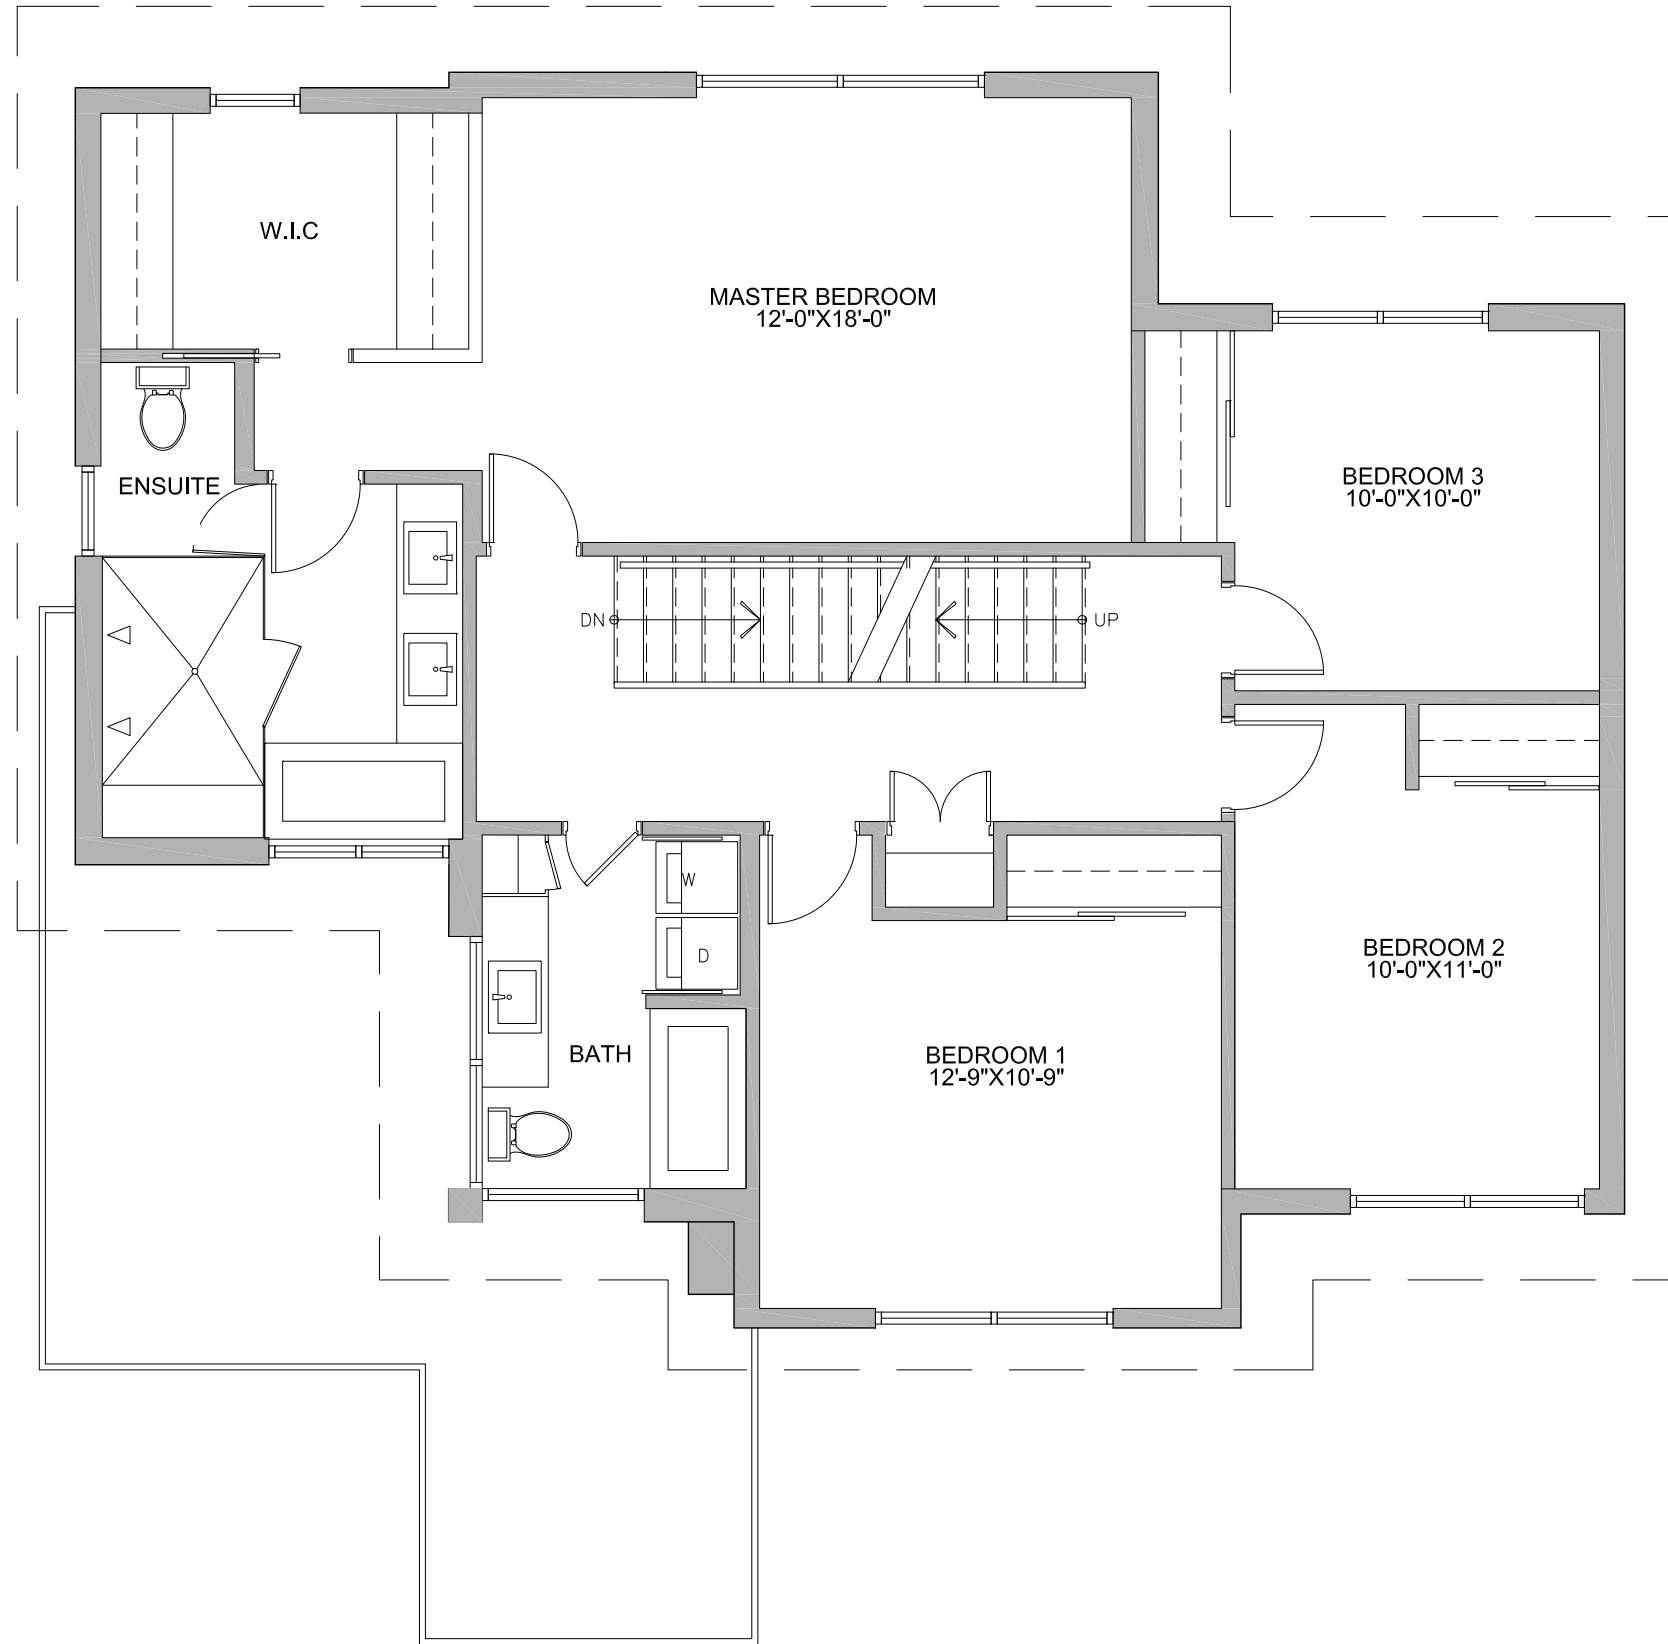

459 KENWOOD AVENUE SECOND FLOOR PLAN

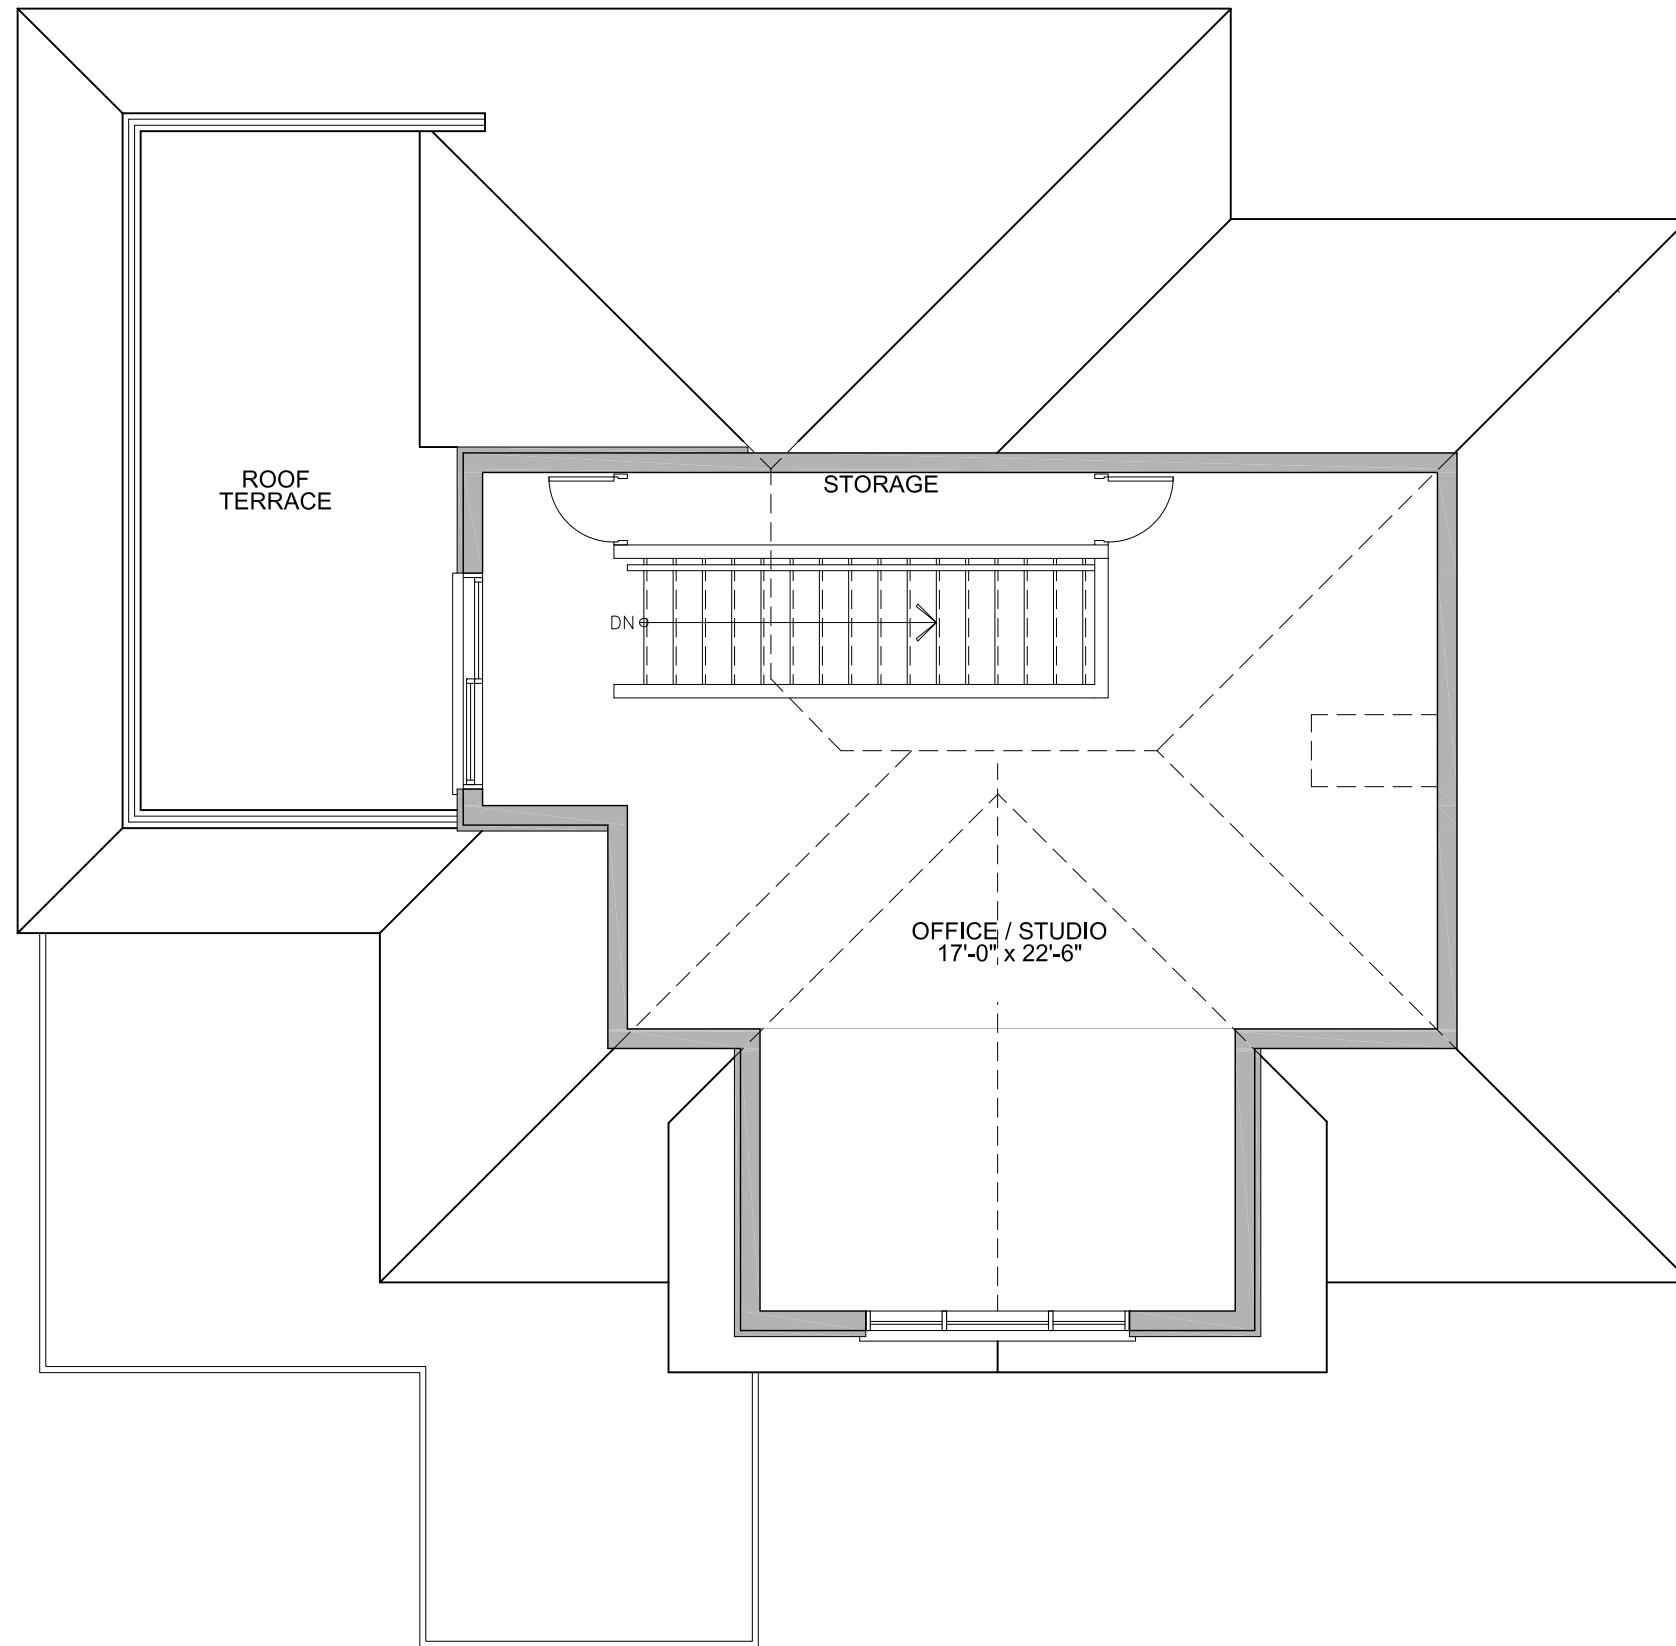

459 KENWOOD AVENUE OPTIONAL ATTIC PLAN




459 KENWOOD - FRONT PERSPECTIVE




459 KENWOOD - FRONT PERSPECTIVE




459 KENWOOD - REAR PERSPECTIVE

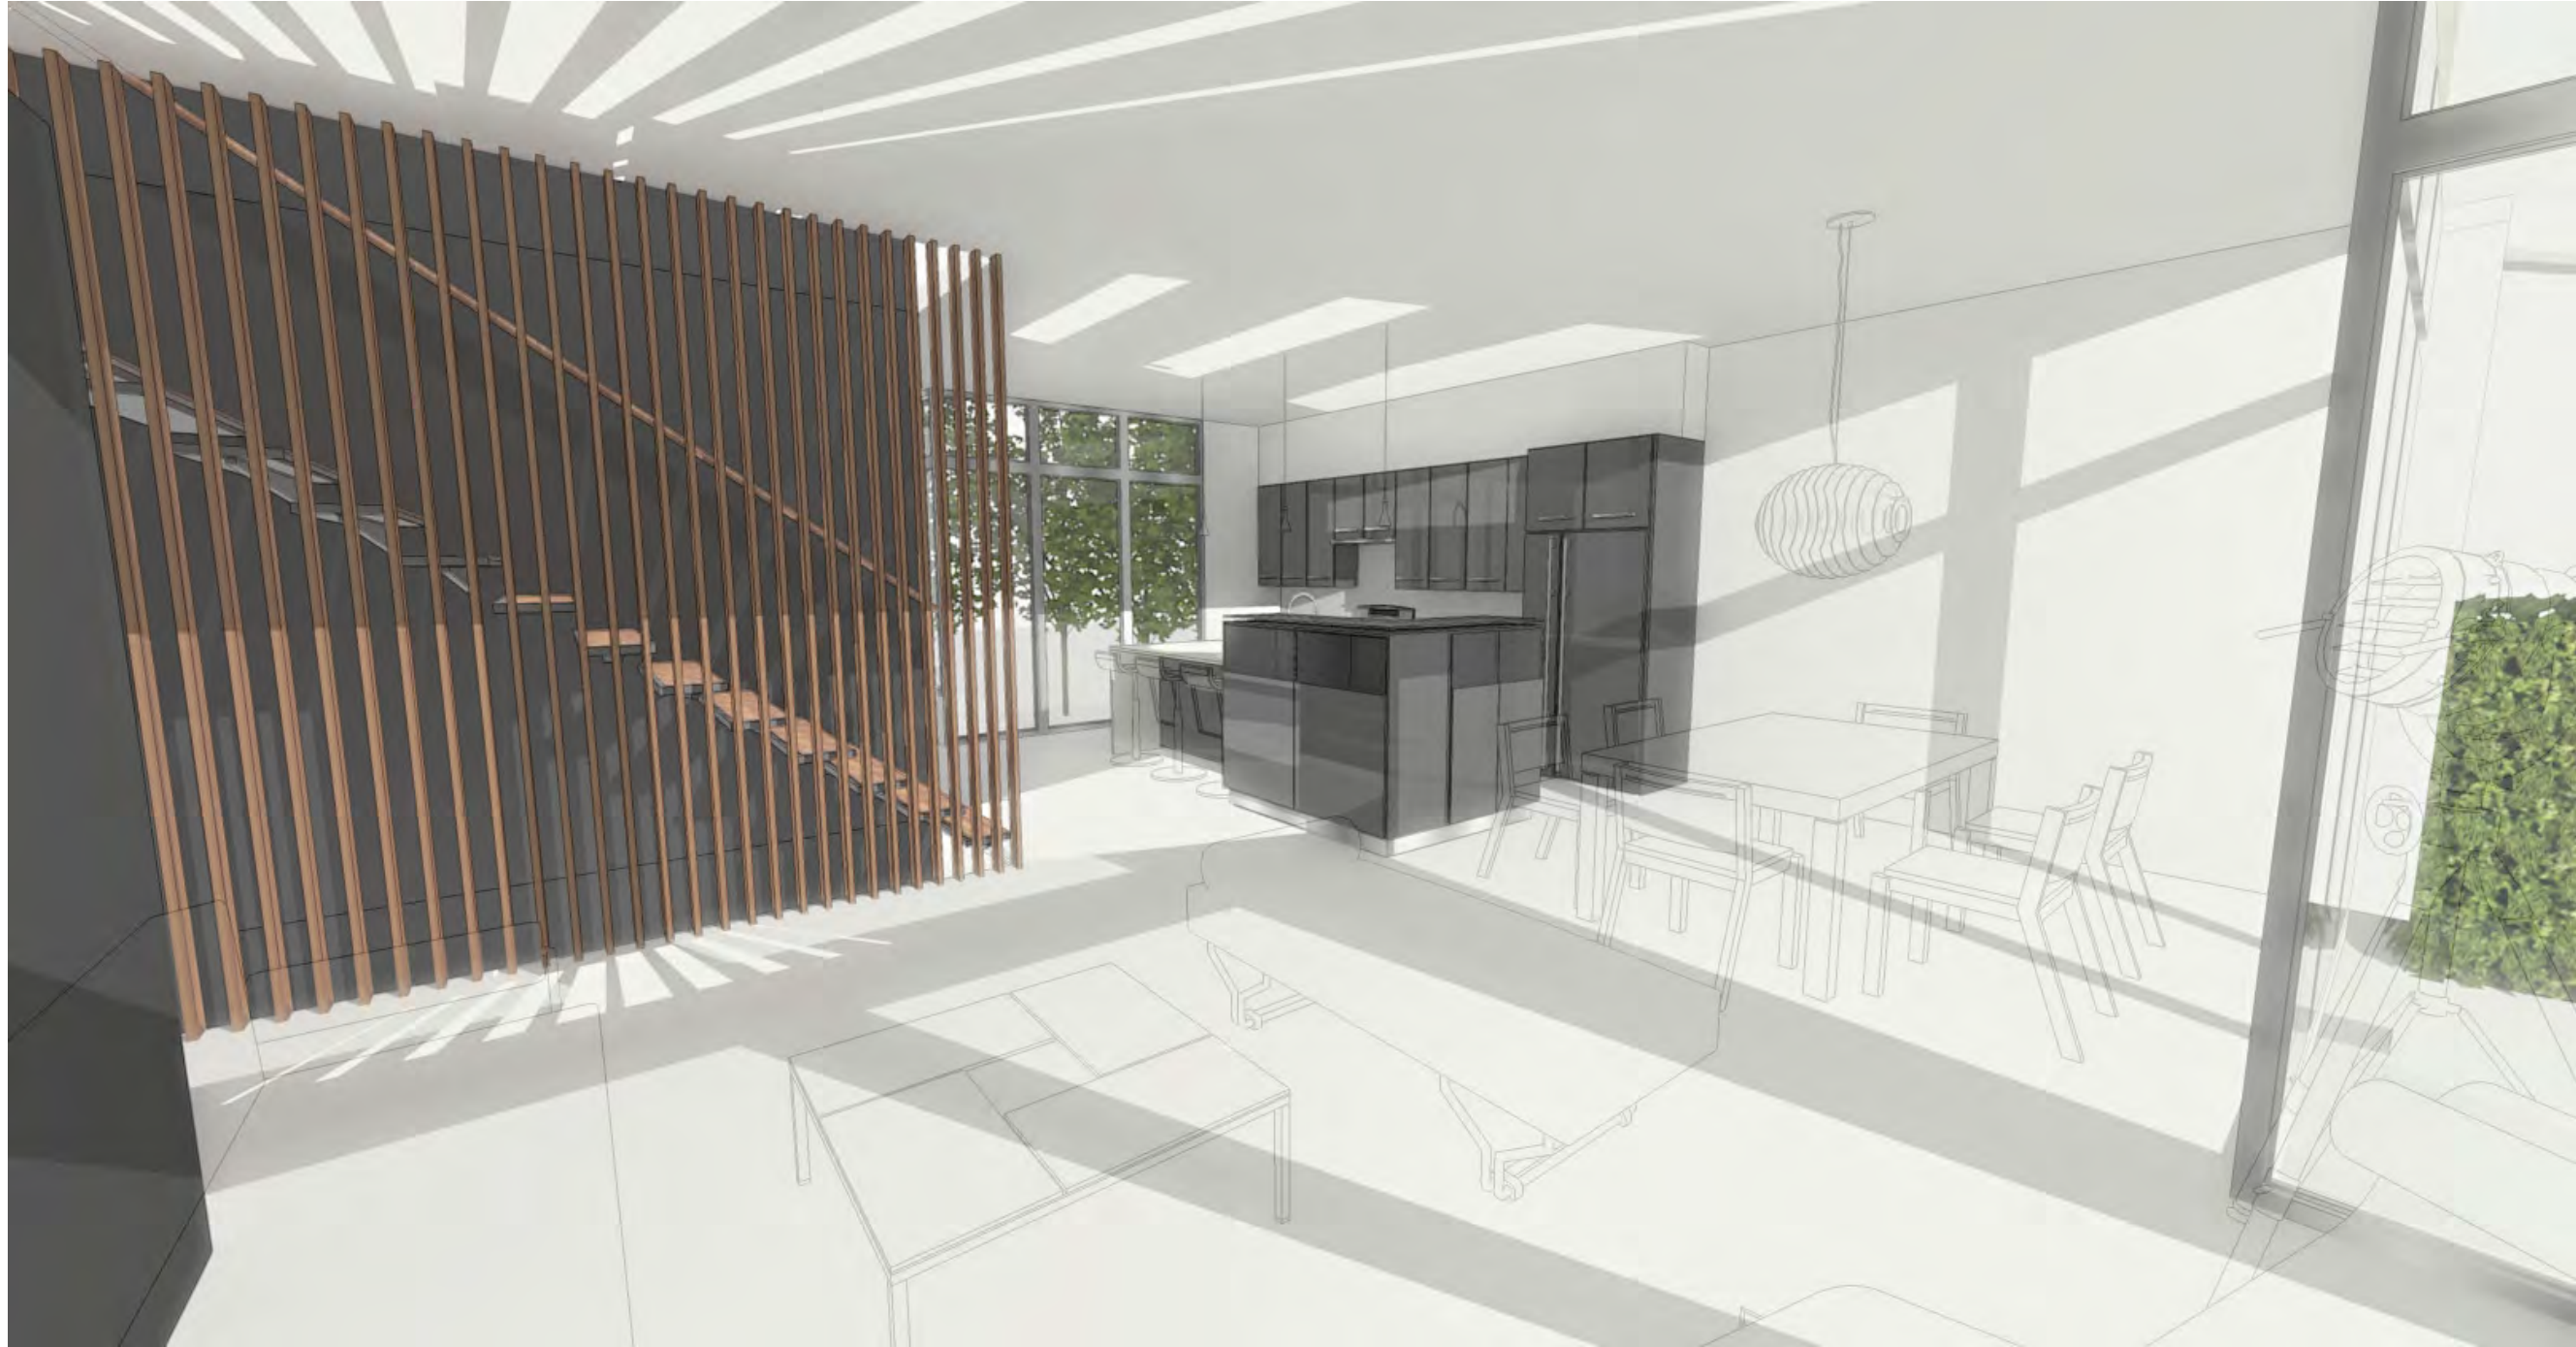

459 KENWOOD - PERSPECTIVE

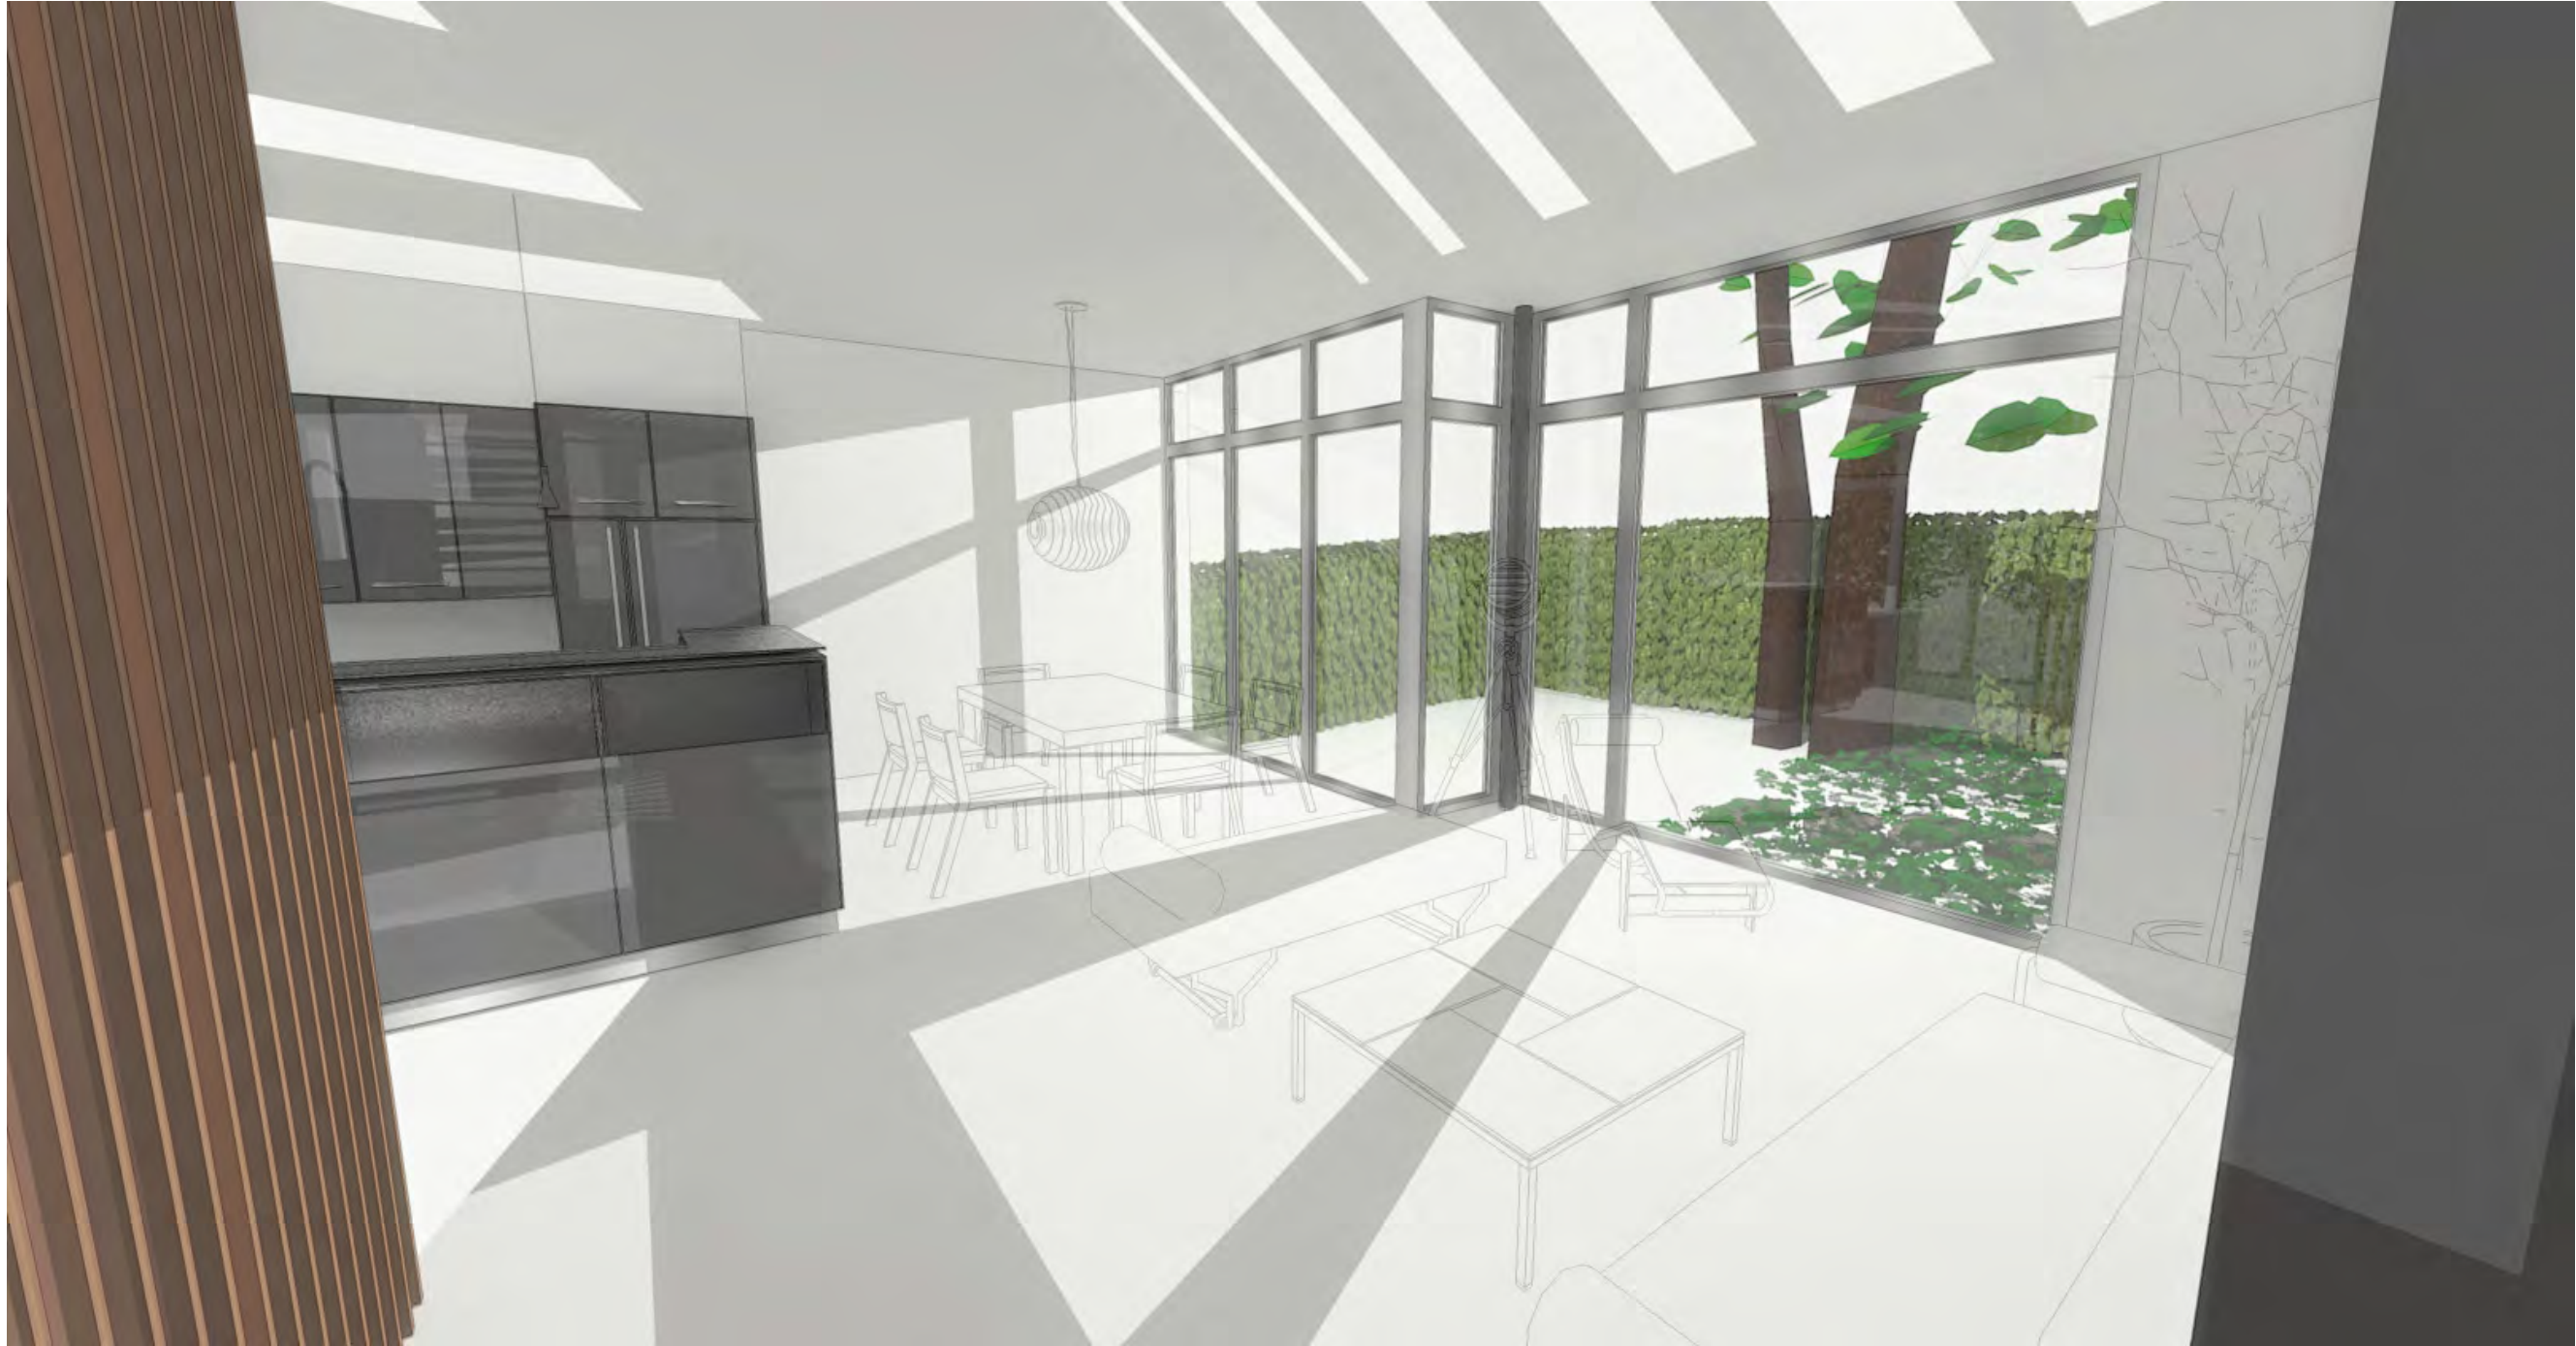

459 KENWOOD - PERSPECTIVE

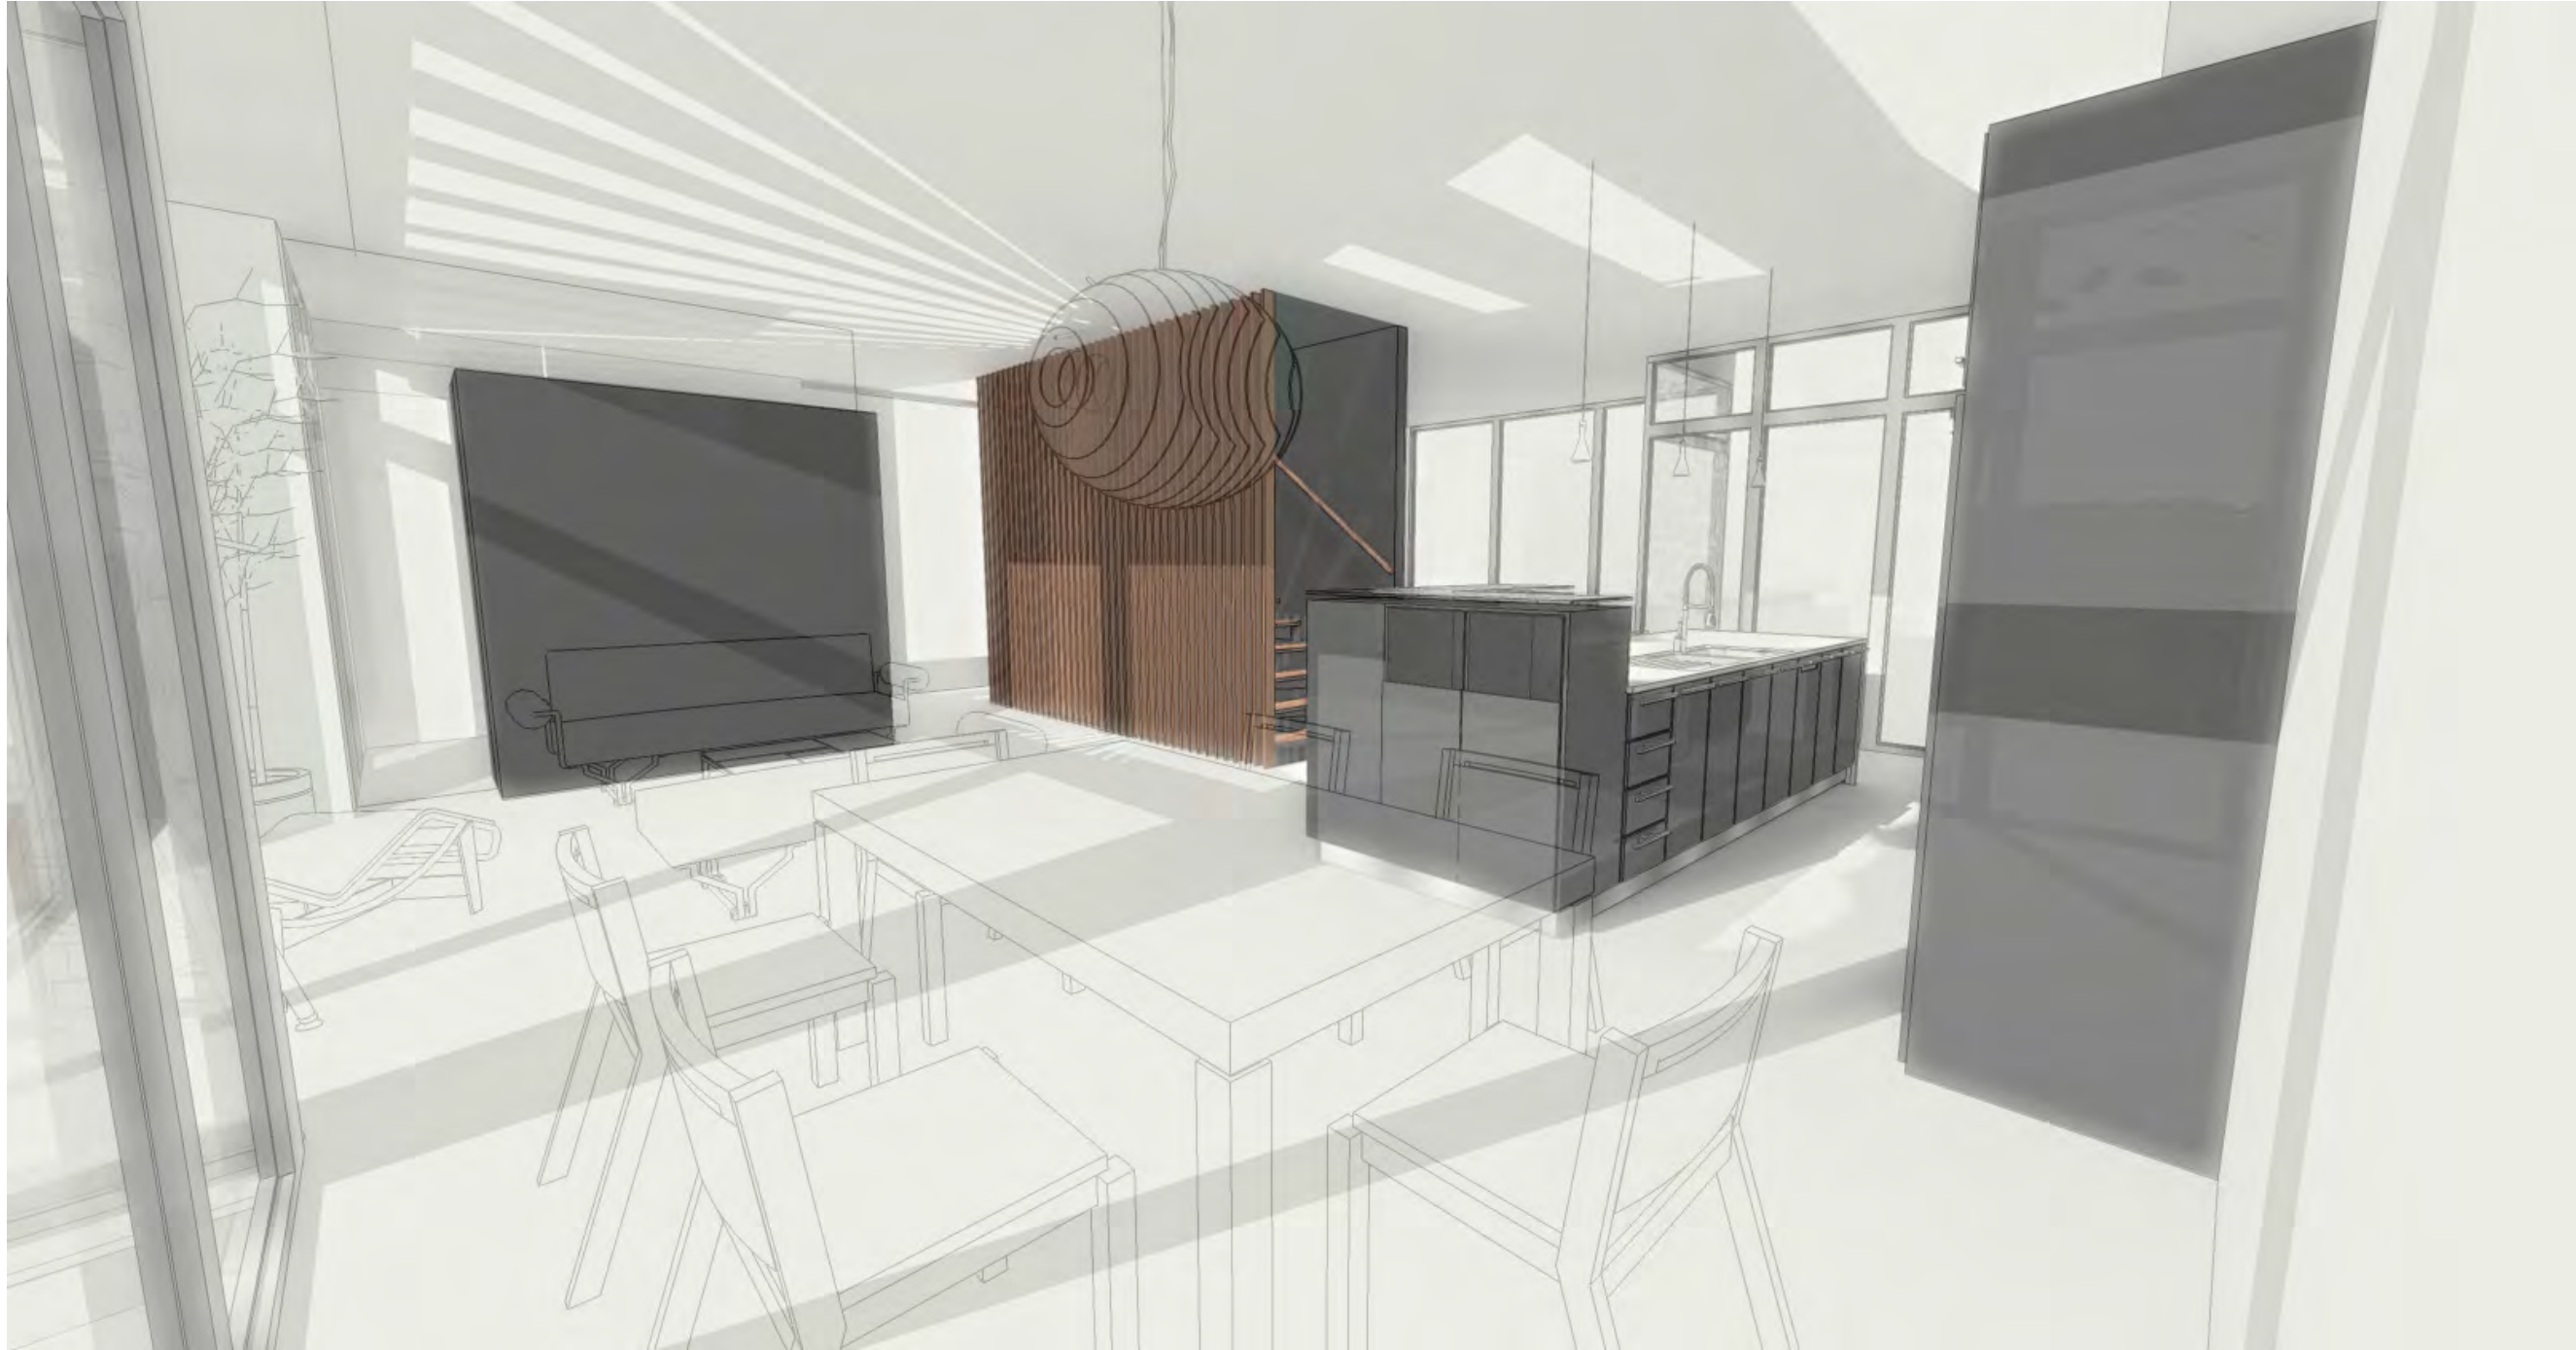

459 KENWOOD - PERSPECTIVE



459 KENWOOD - PERSPECTIVE