


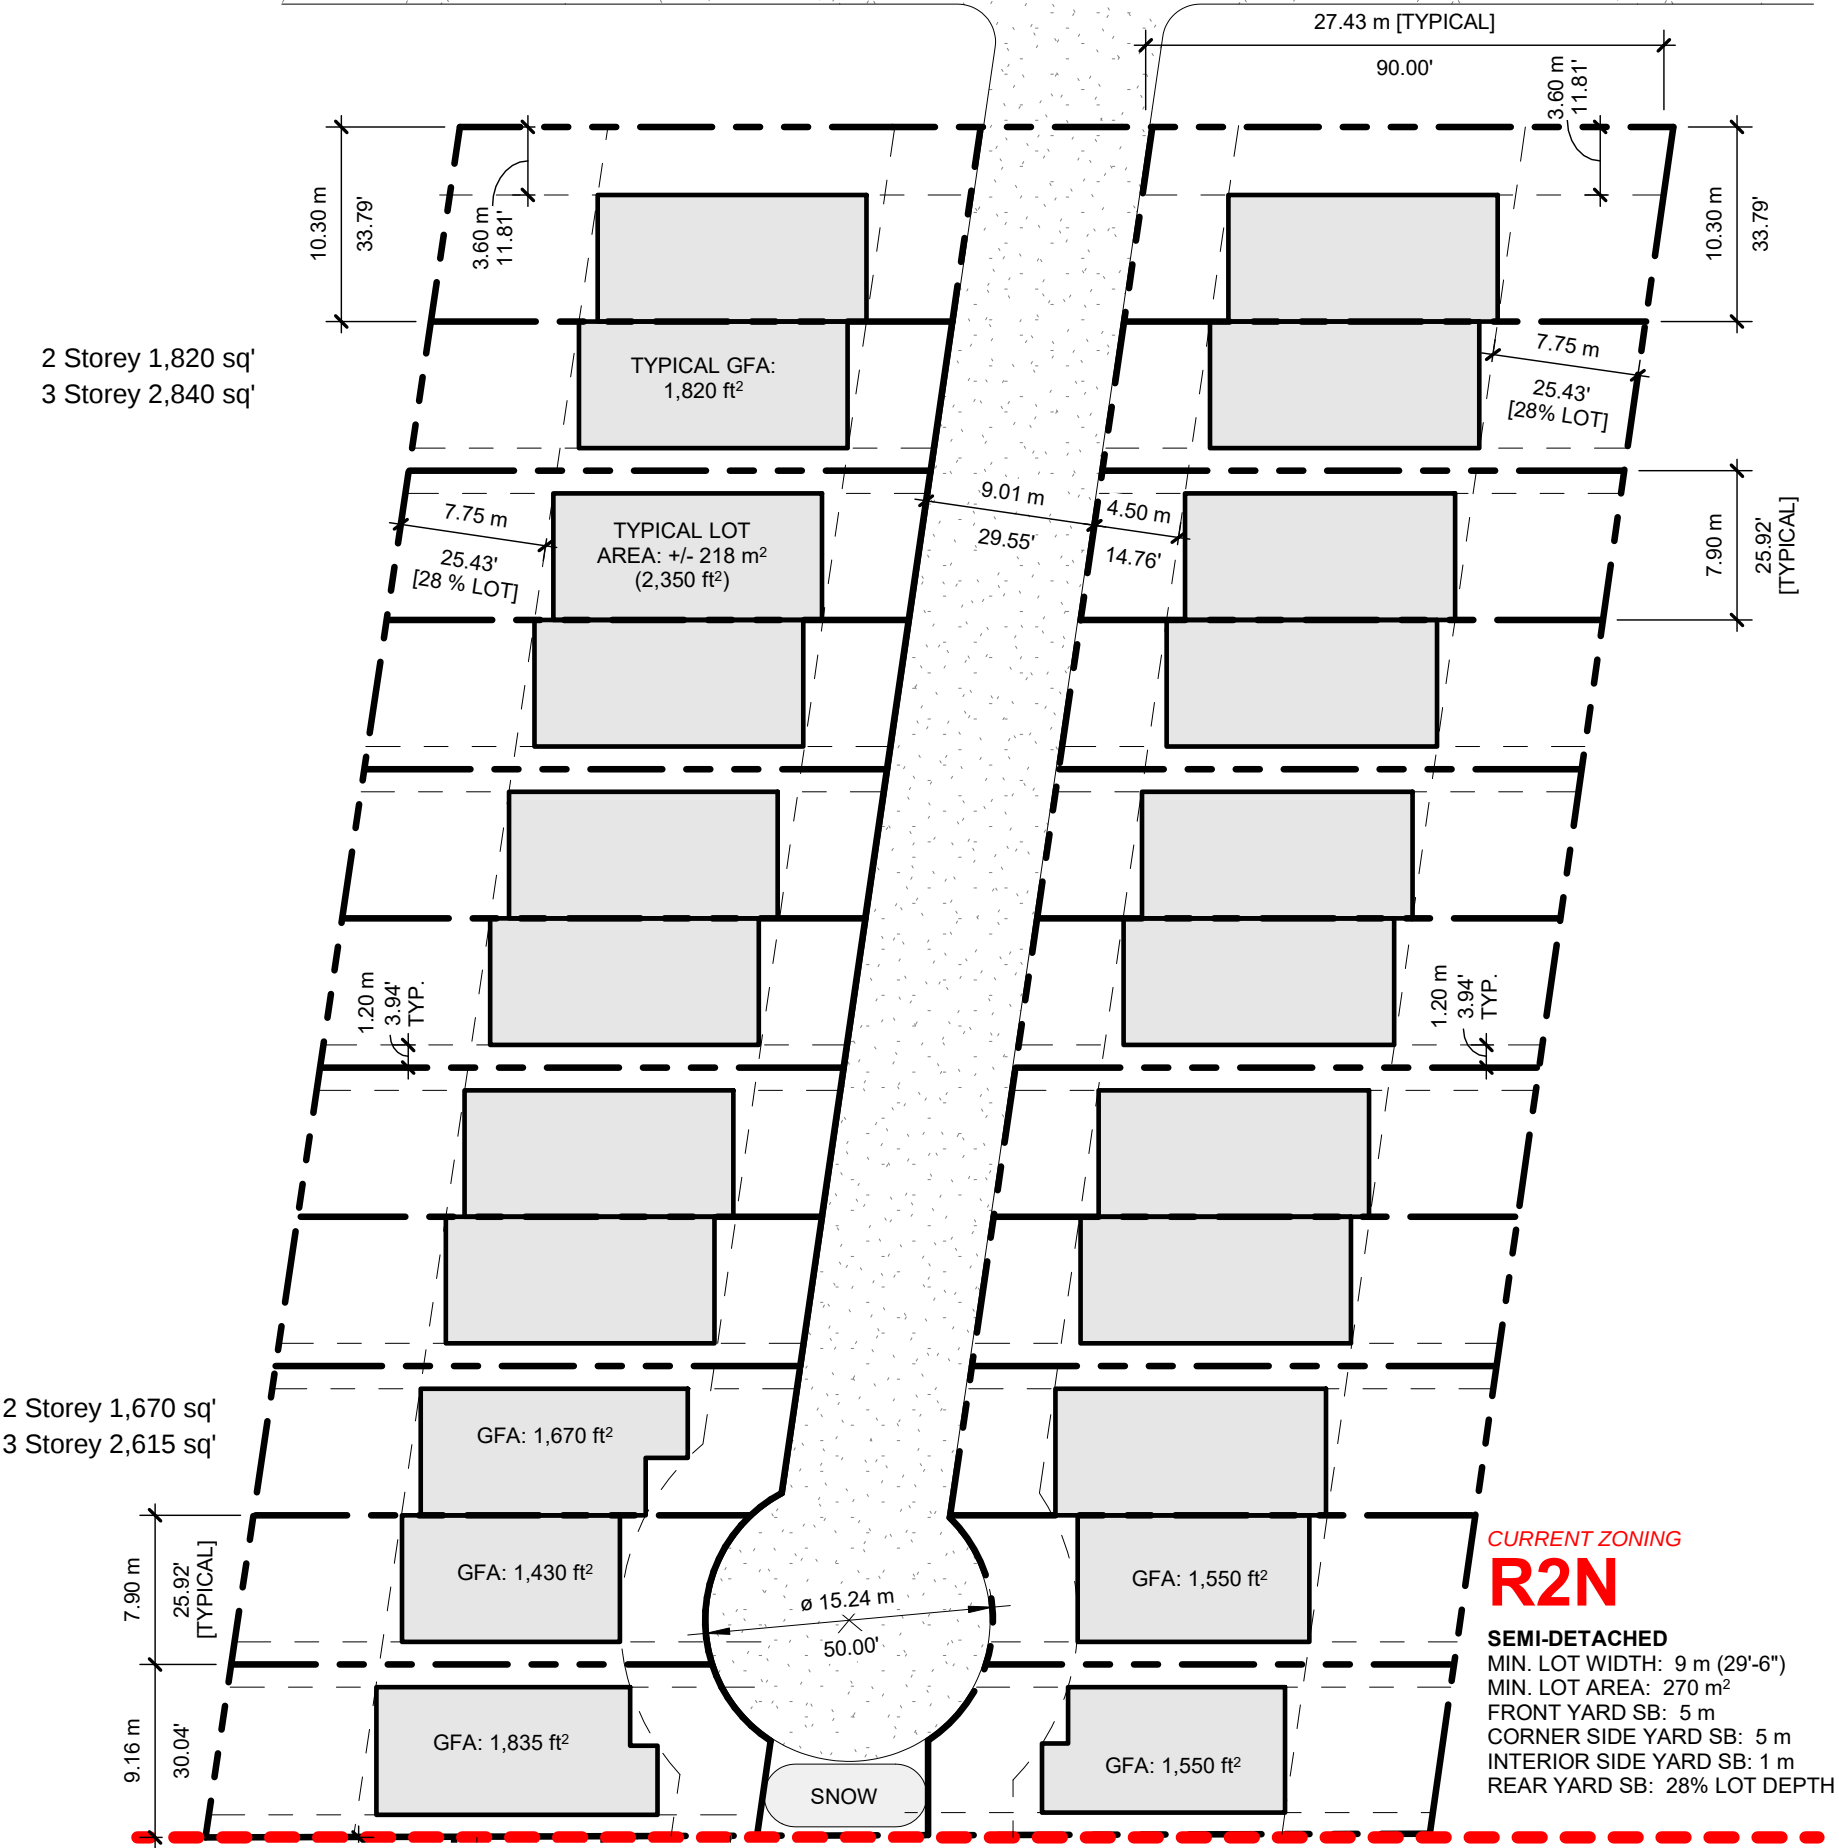

ROSEBELLA AVENUE

GOTH AVENUE



ROSEBELLA AVENUE